

TRAFFIC CONTROL NOTE

ALL WORK ON OR AFFECTING SR 953 (OR ANY OTHER STATE ROAD): PROVIDE A TEMPORARY TRAFFIC CONTROL PLAN IN ACCORDANCE WITH FDOT STANDARD SPECIFICATIONS FOR ROAD AND BRIDGE CONSTRUCTION, SECTION 102 AND FDOT STANDARD PLANS 102-600 SERIES. NOTIFICATION OF LANE CLOSURES OR TEMPORARY DETOURS IS TO BE ACCOMPLISHED 14 WORKING DAYS PRIOR TO CLOSURE, DETOUR OR MOT PHASE CHANGE BY SUBMITTING THE REQUIRED ELECTRONIC LANE CLOSURE FORM (LCISV2.COM), SKETCHES, CALCULATIONS, AND OTHER DATA THROUGH THE ENGINEER TO THE DISTRICT TRAFFIC OPERATIONS OFFICE.

- NOTES.**
- WORK SHALL NOT OCCUR OUTSIDE OF THE RIGHT OF WAY.
 - REFER TO SIGNED SURVEY PREPARED BY PROJECT SURVEYOR FOR ALL BOUNDARY AND SURVEYED BENCHMARKS. SURVEY INFORMATION PROVIDED IN THIS PLAN IS FOR INFORMATIONAL PURPOSES ONLY.
 - EXISTING UTILITIES SHOWN FOR INFORMATIONAL PURPOSES ONLY. REFER TO AS-BUILT SURVEY.
 - CONTRACTOR TO CAREFULLY CHECK ALL EXISTING SIDEWALKS WITHIN ROW (IMPROVEMENT AREA) FOR DEFECTS, NOTICEABLE CRACKS OR OTHER SIGNS OF DAMAGE. CONTRACTOR TO INCLUDE COSTS IN HIS BID TO REPAIR AND MAKE GOOD ALL DAMAGED OR DEFECTED SECTIONS OF SIDEWALK.
 - EXISTING UTILITIES CROSSING THE PROPOSED MEDIAN ARE SHOWN FOR INFORMATIONAL PURPOSES AND ARE BASED ON SURVEY INFORMATION AVAILABLE TO THE ENGINEER. UTILITIES CROSSING THE PROPOSED MEDIAN MAY NOT BE SHOWN IN THESE PLANS. IT IS THE SOLE RESPONSIBILITY OF THE CONTRACTOR TO PERFORM THE NECESSARY SITE INVESTIGATION AND FIELD SURVEYS, AS REQUIRED, TO IDENTIFY ALL UTILITIES CROSSING THE PROPOSED MEDIAN PRIOR TO EXCAVATION ACTIVITY.

PAVEMENT MARKING LEGEND

LETTER DESIGNATIONS USED IN THE PLANS TO INDICATE THE TYPE OF STRIPE TO BE PLACED ARE:

A = 6" SOLID WHITE
B = 8" SOLID WHITE
C = 12" SOLID WHITE
D = 18" SOLID WHITE
E = 24" SOLID WHITE
F = 6" SKIP WHITE (10'-30')
G = 6" SKIP WHITE (6'-10')
H = 6" SKIP WHITE (2'-4')
I = 6" SOLID YELLOW
J = 18" SOLID YELLOW
K = 6" DOUBLE YELLOW
L = 6" SKIP YELLOW (10'-30')
M = 6" SKIP YELLOW (6'-10')
N = 6" SKIP YELLOW (2'-4')
P = RPM BI-DIRECTIONAL AMBER/AMBER
R = FDP WHITE
S = FDP YELLOW
T = RPM BI-DIRECTIONAL WHITE/RED
U = RPM BI-DIRECTIONAL RED/YELLOW
V = WHITE DIRECTIONAL ARROW
W = WHITE MERGE DIRECTIONAL ARROW
X = COMBINED LEFT OR RIGHT TURN ONLY ARROWS


SIGN LEGEND

DESIGNATIONS USED IN THE PLANS TO INDICATE THE TYPE OF SIGN TO BE INSTALLED ARE:

1	R6-1R	ONE WAY	(12" X 36")
2	R3-4	NO STOPPING OR STANDING TOW AWAY ZONE	(24" X 24")
3	R4-11	BICYCLE FULL LANE	(30" X 30")
4	R3-17	BICYCLE LANE	(30" X 24")
5	R2-1	SPEED LIMIT 30	(24" X 30")
6	W11-2	WALKING	(30" X 30")
6	W16-7PL	PLAZA	(24" X 12")
7	FTP-82-08	NO U-TURN	(24" X 36")
8	W11-2	WALKING	(30" X 30")
8	W16-7PL	PLAZA	(24" X 12")
9	W4-2	STREET CLOSURE	(30" X 30")
10	S1-1	ROAD AHEAD	(36" X 36")
10	W16-9P	PEDESTRIAN AHEAD	(36" X 36")
11	S5-1	SCHOOL SPEED LIMIT 20	(18" X 36")


LEGEND

-----	PROP. RIGHT OF WAY
////	PROP. LANDSCAPED MEDIAN
.....	EXISTING GRASS
-----	EXISTING CONCRETE PAVEMENT
-----	PROP. DETECTABLE WARNING STRIP
---(W)---	EXISTING WATER MAIN
---(S)---	EXISTING SEWER MAIN
---(G)---	EXISTING GAS PIPE

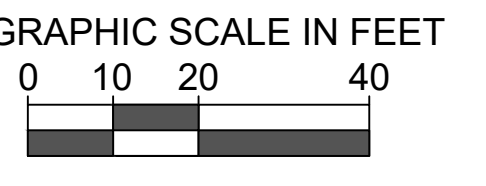

PHASE:
CONSTRUCTION DOCUMENTS

Note: This drawing is protected by copyright. It shall not be transmitted to any other except as agreed to by the Architect/Engineers

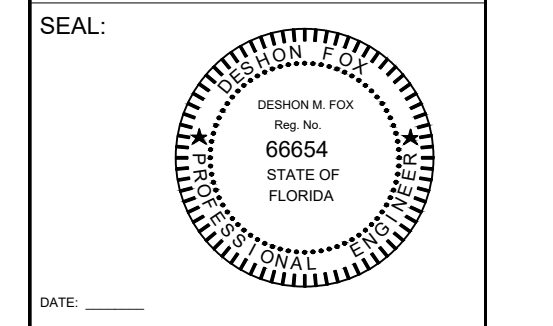


DATE: _____
SIGNATURE: _____

REVISIONS:


No.:	DESCRIPTION	DATE:

TITLE:
SIGNING & MARKING PLAN

Project No: 01280
Date: 9/29/2022
Scale: 1" = 20'
Format: 24" x 36"
Drawn: JU
Checked: DF

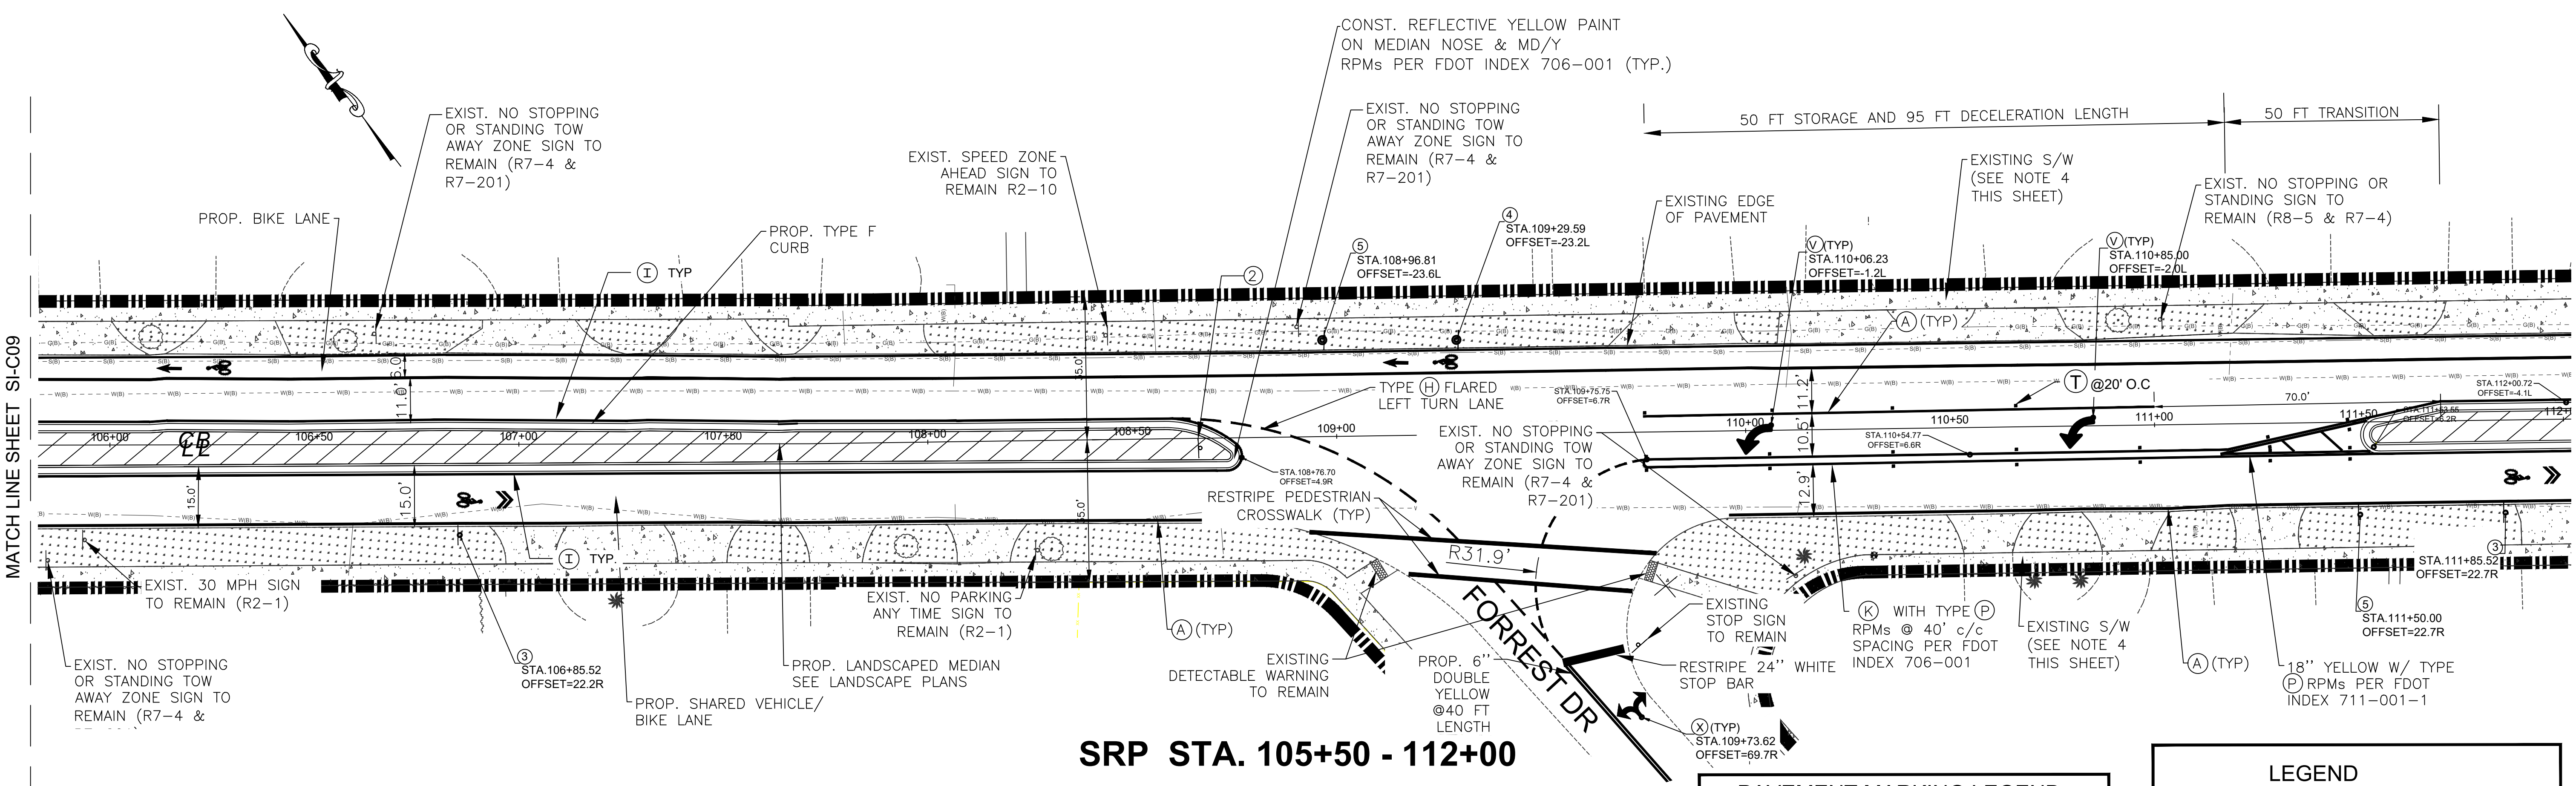

SRP STA. 105+50 - 112+00

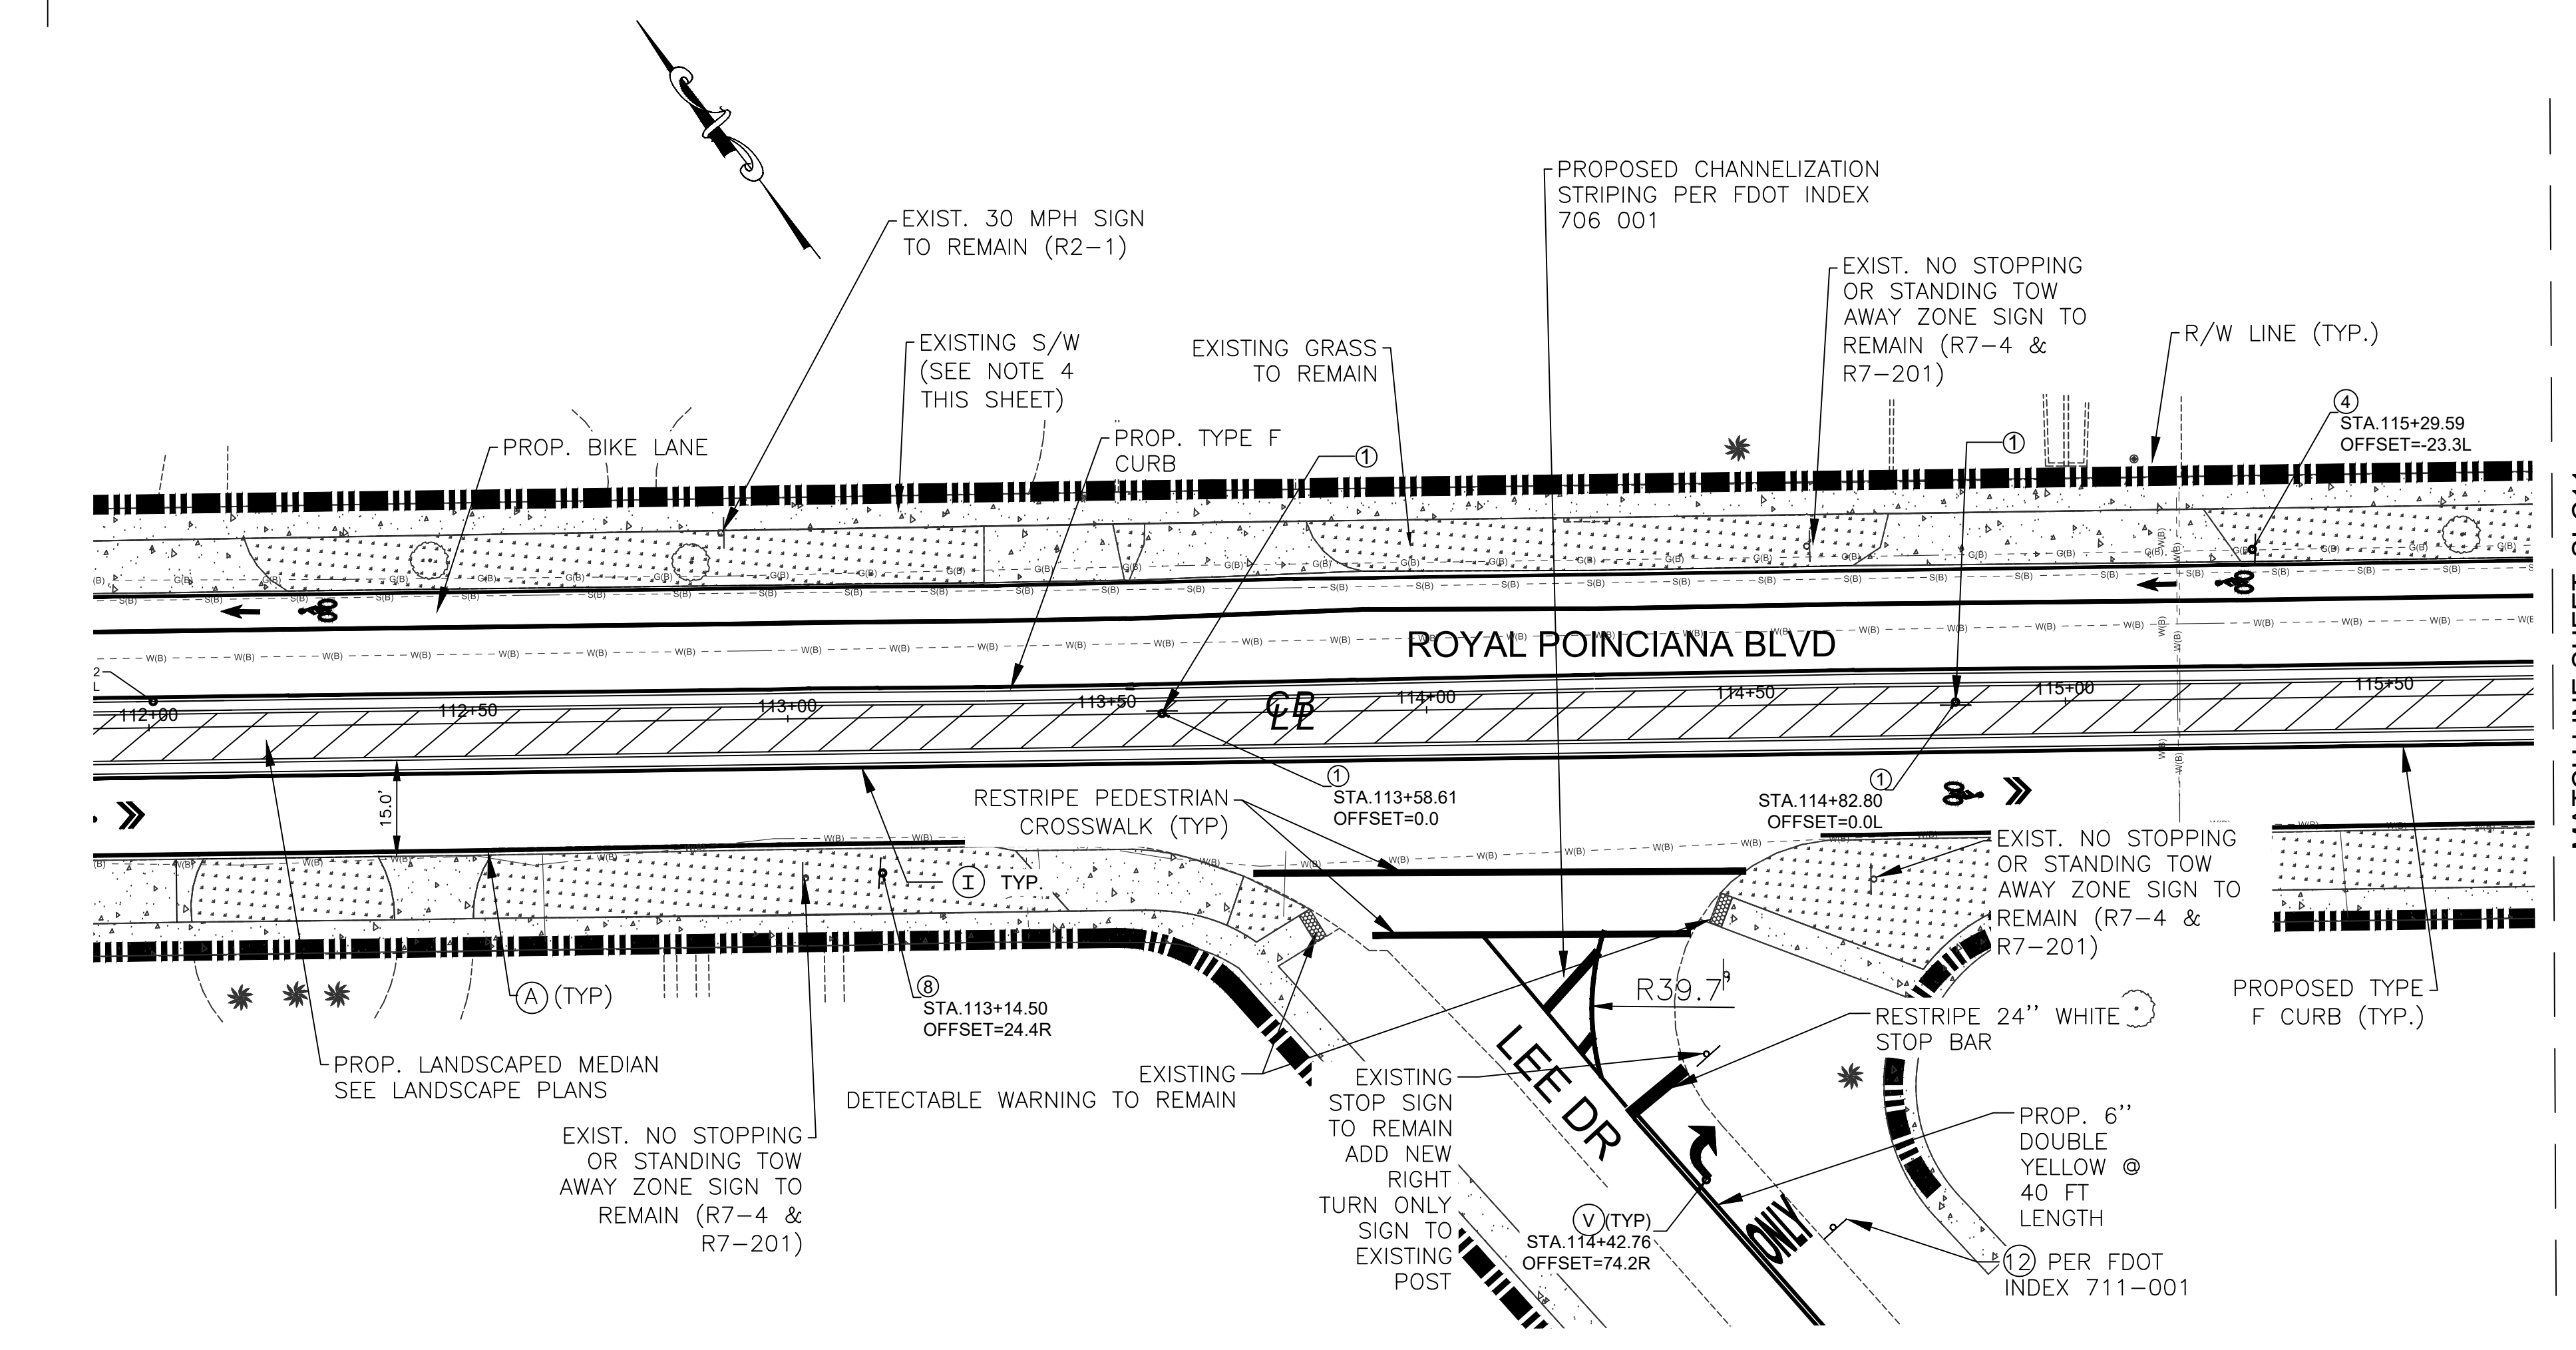

SRP STA. 112+00 - 115+00

PAVEMENT MARKING LEGEND

LETTER DESIGNATIONS USED IN THE PLANS TO INDICATE THE TYPE OF STRIPE TO BE PLACED ARE:

- A = 6" SOLID WHITE
- B = 8" SOLID WHITE
- C = 12" SOLID WHITE
- D = 18" SOLID WHITE
- E = 24" SOLID WHITE
- F = 6" SKIP WHITE (10'-30')
- G = 6" SKIP WHITE (6'-10')
- H = 6" SKIP WHITE (2'-4')
- I = 6" SOLID YELLOW
- J = 18" SOLID YELLOW
- K = 6" DOUBLE YELLOW
- L = 6" SKIP YELLOW (10'-30')
- M = 6" SKIP YELLOW (6'-10')
- N = 6" SKIP YELLOW (2'-4')
- P = RPM BI-DIRECTIONAL AMBER/AMBER
- R = FDP WHITE
- S = FDP YELLOW
- T = RPM BI-DIRECTIONAL WHITE/RED
- U = RPM BI-DIRECTIONAL RED/YELLOW
- V = WHITE DIRECTIONAL ARROW
- W = WHITE MERGE DIRECTIONAL ARROW
- X = COMBINED LEFT OR RIGHT TURN ONLY ARROWS


LEGEND

- PROP. RIGHT OF WAY
- PROP. LANDSCAPED MEDIAN
- EXISTING GRASS
- EXISTING CONCRETE PAVEMENT
- PROP. DETECTABLE WARNING STRIP
- EXISTING WATER MAIN
- EXISTING SEWER MAIN
- EXISTING GAS PIPE

SIGN LEGEND

DESIGNATIONS USED IN THE PLANS TO INDICATE THE TYPE OF SIGN TO BE INSTALLED ARE:

1	R6-1R		(12" X 36")
2	R3-4		(24" X 24")
3	R4-11		(30" X 30")
4	R3-17		(30" X 24")
5	R2-1		(24" X 30")
6	W11-2		(30" X 30")
	W 16 - 7PL		(24" X 12")
7	FTP-82-08		(24" X 36")
8	W11-2		(30" X 30")
	250 FT		(24" X 12")
9	W4-2		(30" X 30")
10	S1-1		(36" X 36")
	W 16 - 9P		

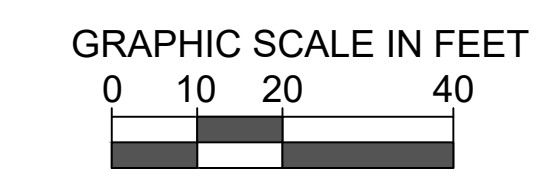

NOTES.


- WORK SHALL NOT OCCUR OUTSIDE OF THE RIGHT OF WAY.
- REFER TO SIGNED SURVEY PREPARED BY PROJECT SURVEYOR FOR ALL BOUNDARY AND SURVEYED BENCHMARKS. SURVEY INFORMATION PROVIDED IN THIS PLAN IS FOR INFORMATIONAL PURPOSES ONLY.
- EXISTING UTILITIES SHOWN FOR INFORMATIONAL PURPOSES ONLY. REFER TO AS-BUILT SURVEY.
- CONTRACTOR TO CAREFULLY CHECK ALL EXISTING SIDEWALKS WITHIN ROW (IMPROVEMENT AREA) FOR DEFECTS, NOTICEABLE CRACKS OR OTHER SIGNS OF DAMAGE. CONTRACTOR TO INCLUDE COSTS IN HIS BID TO REPAIR AND MAKE GOOD ALL DAMAGED OR DEFECTED SECTIONS OF SIDEWALK.
- EXISTING UTILITIES CROSSING THE PROPOSED MEDIAN ARE SHOWN FOR INFORMATIONAL PURPOSES AND ARE BASED ON SURVEY INFORMATION AVAILABLE TO THE ENGINEER. UTILITIES CROSSING THE PROPOSED MEDIAN MAY NOT BE SHOWN IN THESE PLANS. IT IS THE SOLE RESPONSIBILITY OF THE CONTRACTOR TO PERFORM THE NECESSARY SITE INVESTIGATION AND FIELD SURVEYS, AS REQUIRED, TO IDENTIFY ALL UTILITIES CROSSING THE PROPOSED MEDIAN PRIOR TO EXCAVATION ACTIVITY.

TRAFFIC CONTROL NOTE

ALL WORK ON OR AFFECTING SR 953 (OR ANY OTHER STATE ROAD): PROVIDE A TEMPORARY TRAFFIC CONTROL PLAN IN ACCORDANCE WITH FDOT STANDARD SPECIFICATIONS FOR ROAD AND BRIDGE CONSTRUCTION, SECTION 102 AND FDOT STANDARD PLANS 102-600 SERIES. NOTIFICATION OF LANE CLOSURES OR TEMPORARY DETOURS IS TO BE ACCOMPLISHED 14 WORKING DAYS PRIOR TO CLOSURE, DETOUR OR MOT PHASE CHANGE BY SUBMITTING THE REQUIRED ELECTRONIC LANE CLOSURE FORM (LCISV2.COM), SKETCHES, CALCULATIONS, AND OTHER DATA THROUGH THE ENGINEER TO THE DISTRICT TRAFFIC OPERATIONS OFFICE.

PHASE:
CONSTRUCTION DOCUMENTS

Note: This drawing is protected by copyright. It shall not be transmitted to any other except as agreed to by the Architect/Engineers

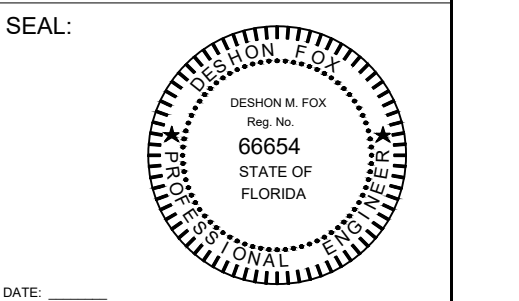

REVISIONS:


No.	DESCRIPTION	DATE

TITLE:

SIGNING & MARKING PLAN

Project No: 01280
Date: 9/29/2022
Scale: 1" = 20'
Format: 24" x 36"
Drawn: JU
Checked: DF
SHEET:



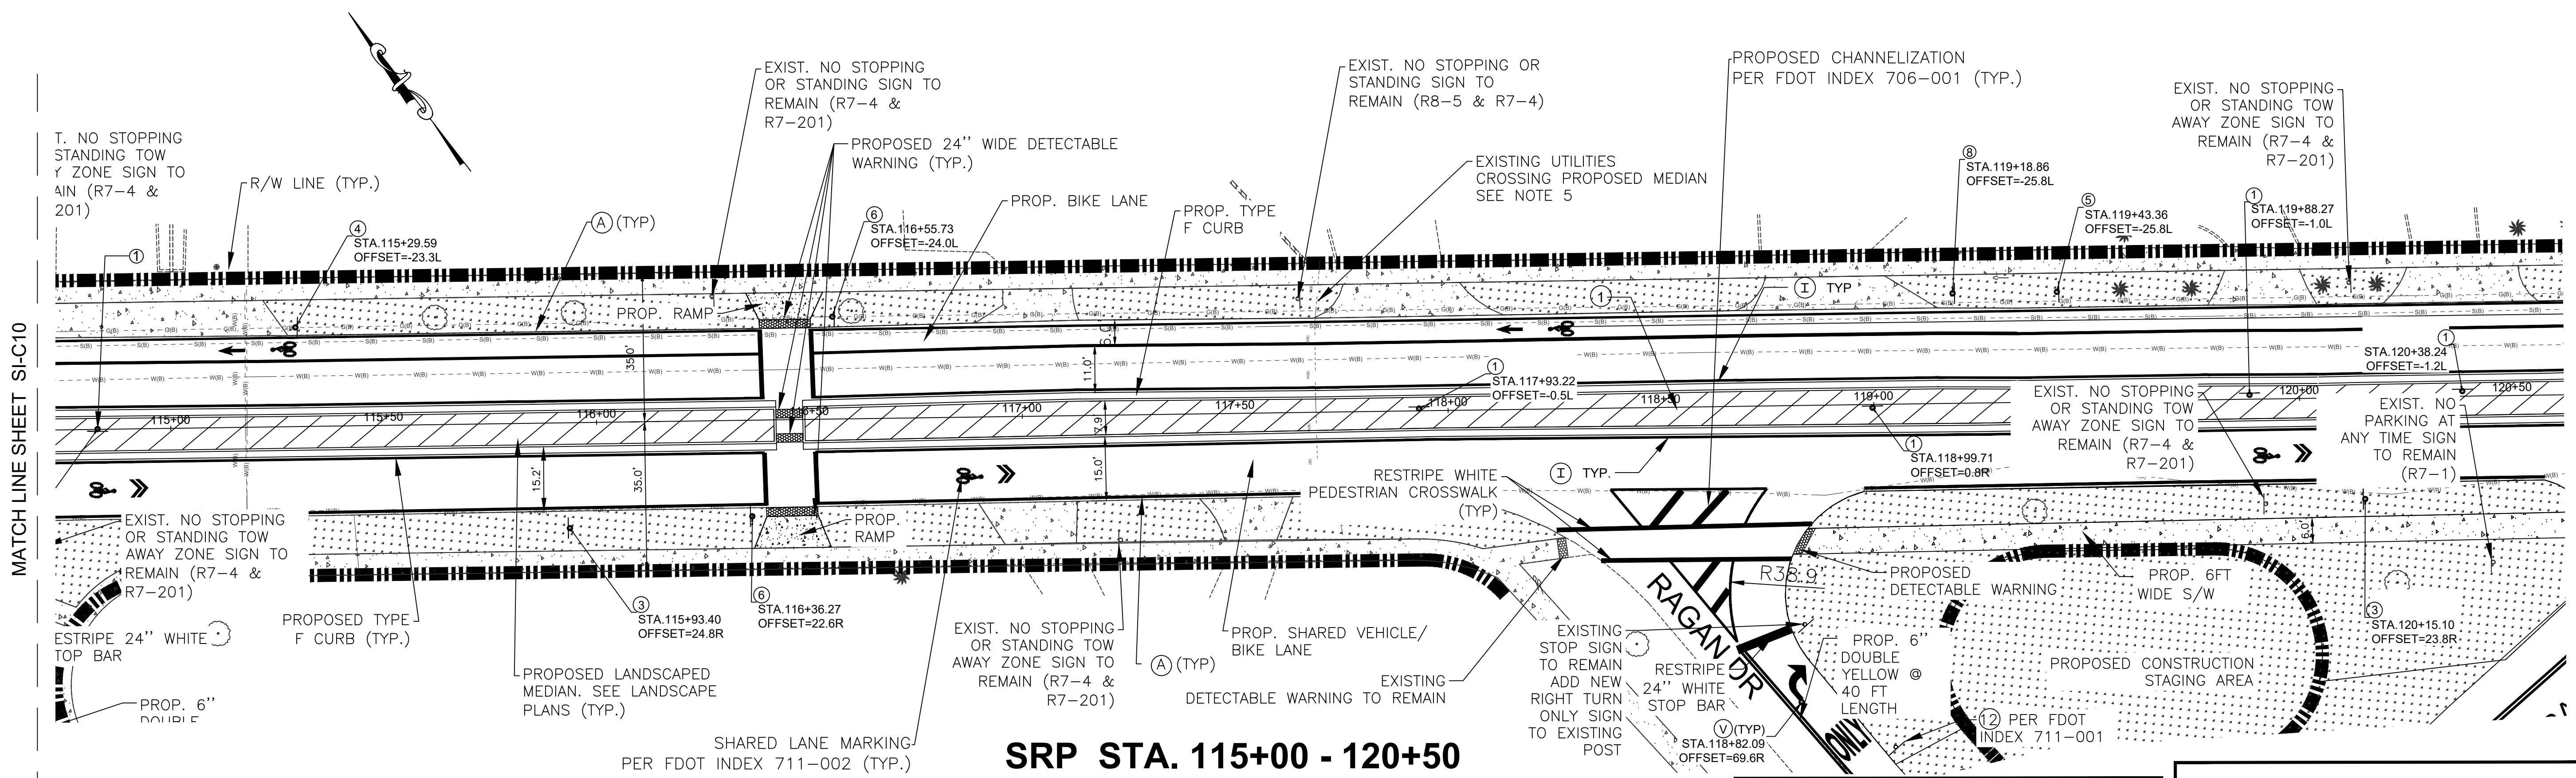

MATCH LINE SHEET SI-C10

MATCH LINE SHEET SI-C12

PAVEMENT MARKING LEGEND

LETTER DESIGNATIONS USED IN THE PLANS TO INDICATE THE TYPE OF STRIPE TO BE PLACED ARE:

A	= 6" SOLID WHITE
B	= 8" SOLID WHITE
C	= 12" SOLID WHITE
D	= 18" SOLID WHITE
E	= 24" SOLID WHITE
F	= 6" SKIP WHITE (10'-30')
G	= 6" SKIP WHITE (6'-10')
H	= 6" SKIP WHITE (2'-4')
I	= 6" SOLID YELLOW
J	= 18" SOLID YELLOW
K	= 6" DOUBLE YELLOW
L	= 6" SKIP YELLOW (10'-30')
M	= 6" SKIP YELLOW (6'-10')
N	= 6" SKIP YELLOW (2'-4')
P	= RPM BI-DIRECTIONAL AMBER/AMBER
R	= FDP WHITE
S	= FDP YELLOW
T	= RPM BI-DIRECTIONAL WHITE/RED
U	= RPM BI-DIRECTIONAL RED/YELLOW
V	= WHITE DIRECTIONAL ARROW
W	= WHITE MERGE DIRECTIONAL ARROW
X	= COMBINED LEFT OR RIGHT TURN ONLY ARROWS


LEGEND

	PROP. RIGHT OF WAY
	PROP. LANDSCAPED MEDIAN
	EXISTING GRASS
	EXISTING CONCRETE PAVEMENT
	PROP. DETECTABLE WARNING STRIP
	EXISTING WATER MAIN
	EXISTING SEWER MAIN
	EXISTING GAS PIPE


SIGN LEGEND

DESIGNATIONS USED IN THE PLANS TO INDICATE THE TYPE OF SIGN TO BE INSTALLED ARE:

1	R6-1R		(12" X 36")
2	R3-4		(24" X 24")
3	R4-11		(30" X 30")
4	R3-17		(30" X 24")
5	R2-1		(24" X 30")
6	W 11-2		(30" X 30")
7	W 16-7PL		(24" X 12")
8	FTP-82-08		(24" X 36")
9	W 11-2		(30" X 30")
10	W 4-2		(30" X 30")
11	W 16-9P		(36" X 36")
12	R3-5R		(30" X 24")

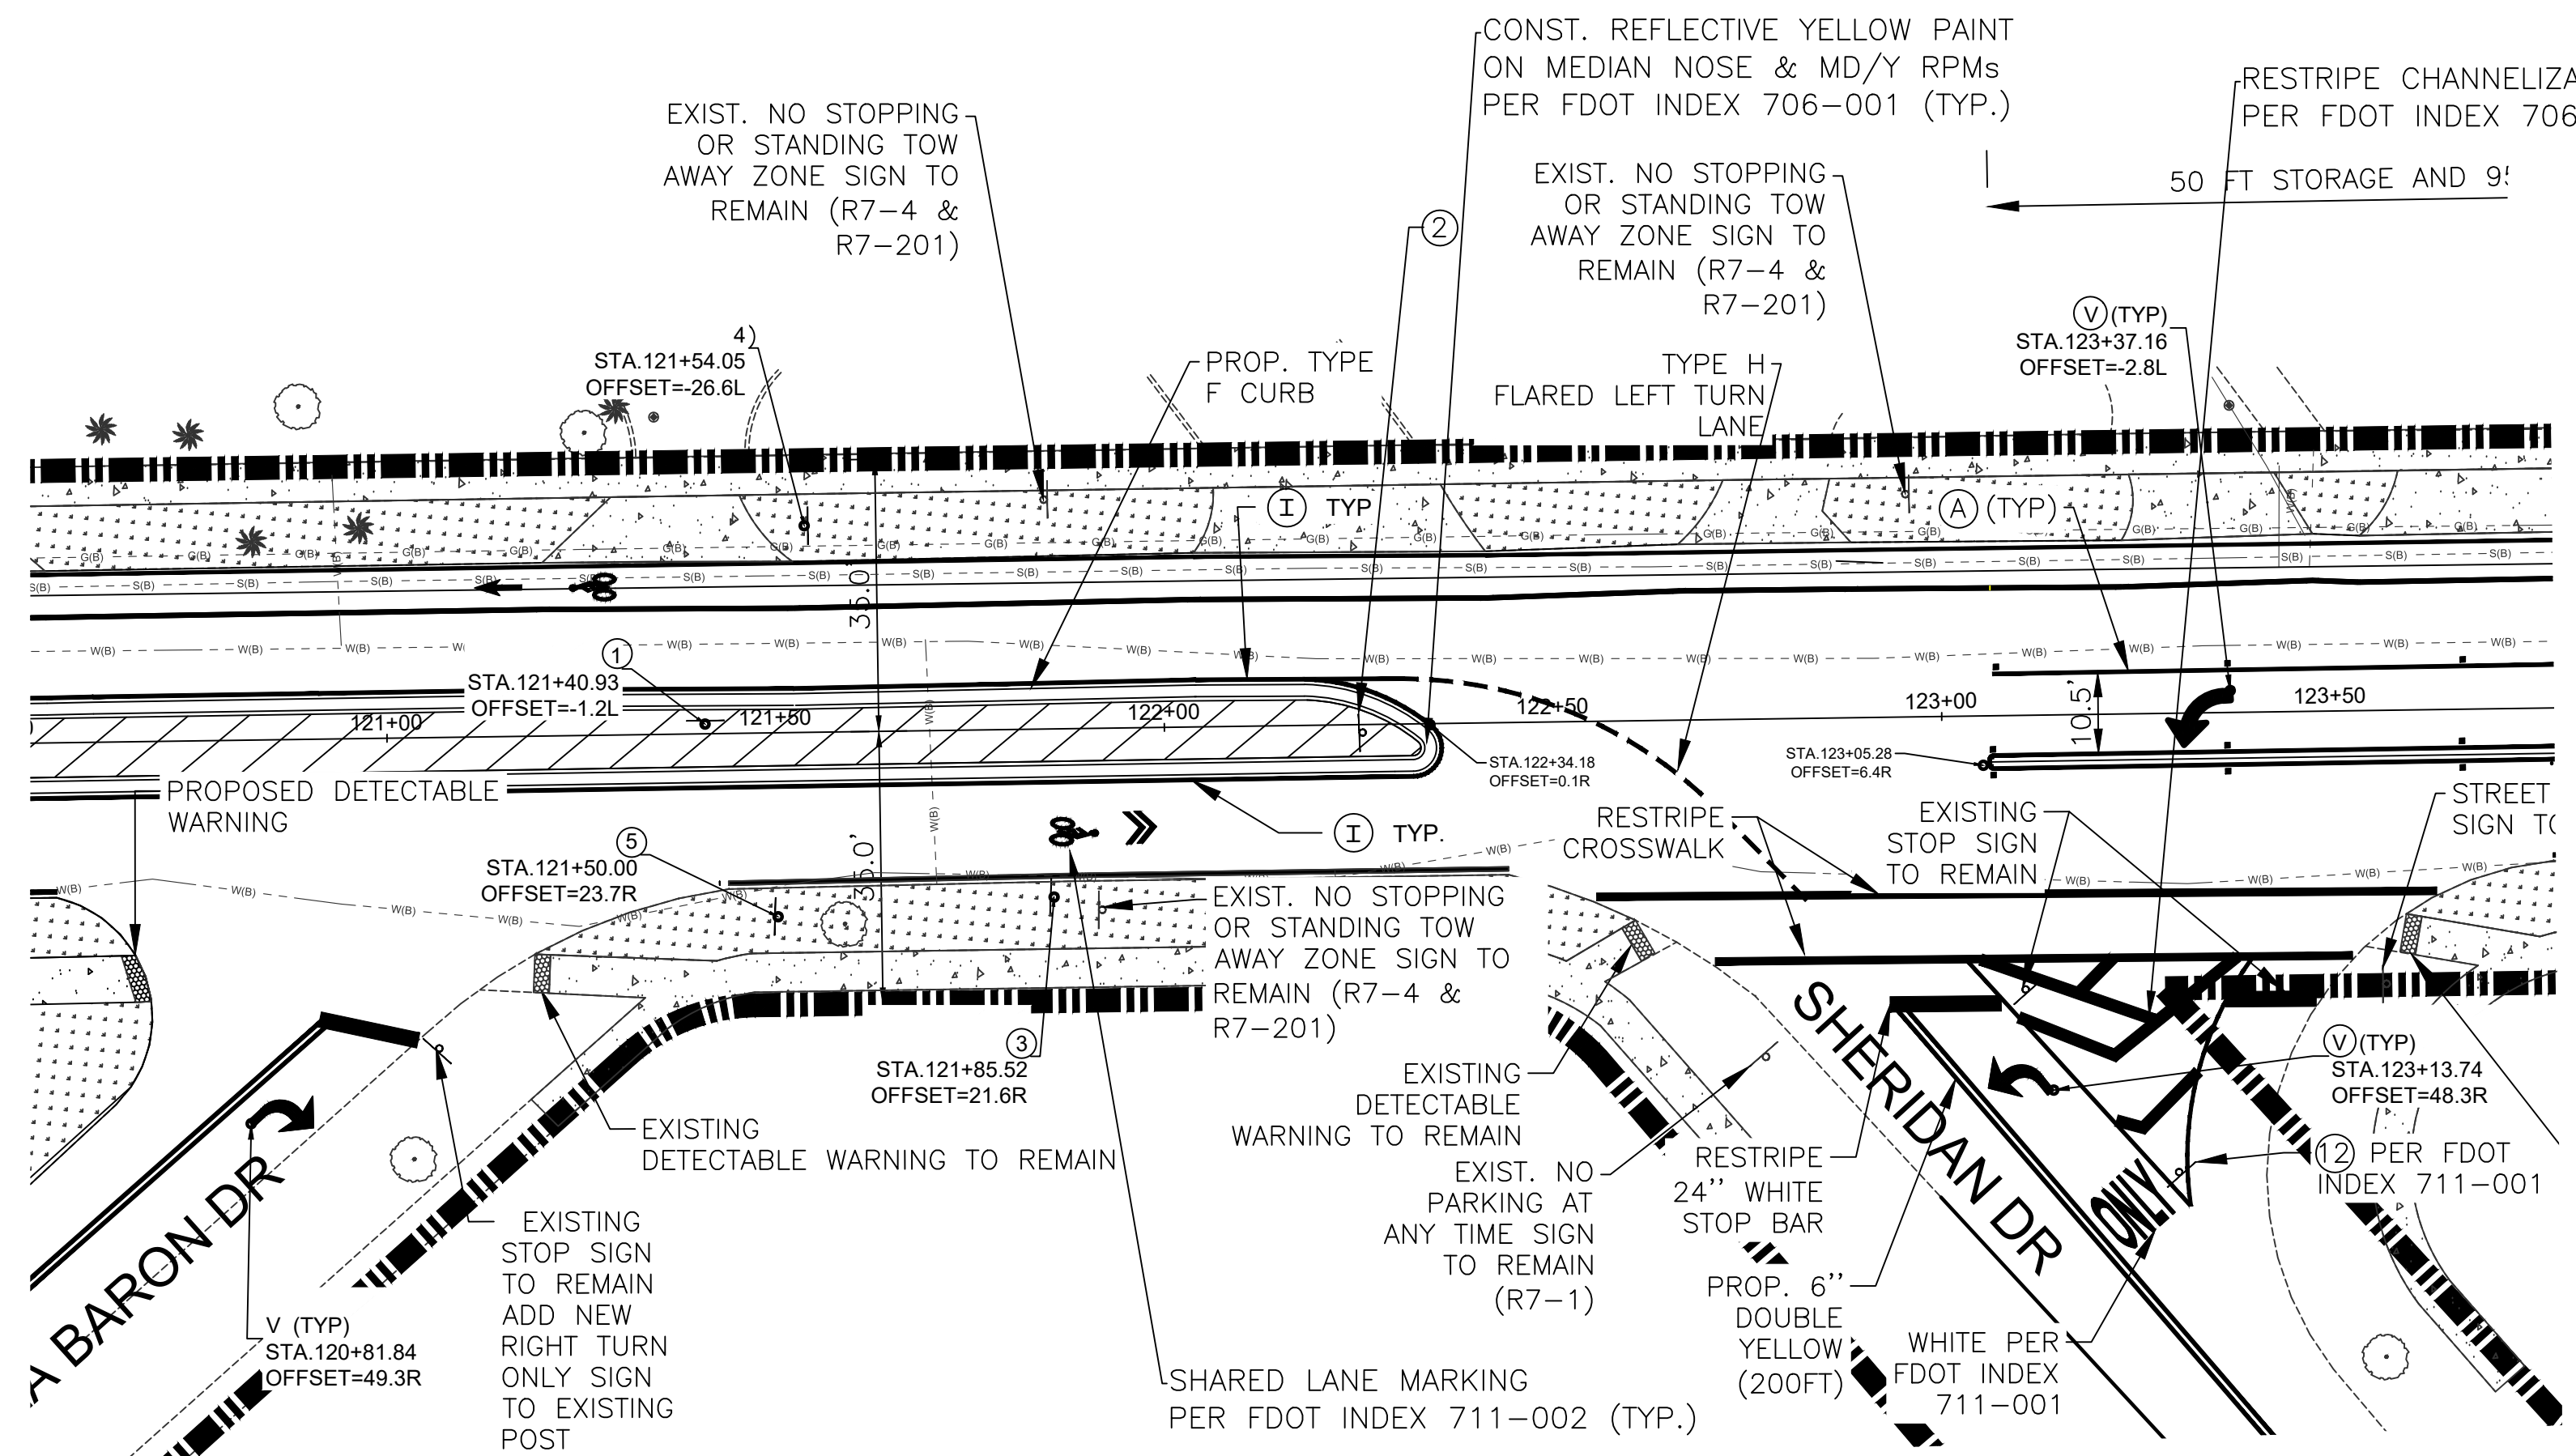


- NOTES.**
1. WORK SHALL NOT OCCUR OUTSIDE OF THE RIGHT OF WAY.
 2. REFER TO SIGNED SURVEY PREPARED BY PROJECT SURVEYOR FOR ALL BOUNDARY AND SURVEYED BENCHMARKS. SURVEY INFORMATION PROVIDED IN THIS PLAN IS FOR INFORMATIONAL PURPOSES ONLY.
 3. EXISTING UTILITIES SHOWN FOR INFORMATIONAL PURPOSES ONLY. REFER TO AS-BUILT SURVEY.
 4. CONTRACTOR TO CAREFULLY CHECK ALL EXISTING SIDEWALKS WITHIN ROW (IMPROVEMENT AREA) FOR DEFECTS, NOTICEABLE CRACKS OR OTHER SIGNS OF DAMAGE. CONTRACTOR TO INCLUDE COSTS IN HIS BID TO REPAIR AND MAKE GOOD ALL DAMAGED OR DEFECTED SECTIONS OF SIDEWALK.
 5. EXISTING UTILITIES CROSSING THE PROPOSED MEDIAN ARE SHOWN FOR INFORMATIONAL PURPOSES AND ARE BASED ON SURVEY INFORMATION AVAILABLE TO THE ENGINEER. UTILITIES CROSSING THE PROPOSED MEDIAN MAY NOT BE SHOWN IN THESE PLANS. IT IS THE SOLE RESPONSIBILITY OF THE CONTRACTOR TO PERFORM THE NECESSARY SITE INVESTIGATION AND FIELD SURVEYS, AS REQUIRED, TO IDENTIFY ALL UTILITIES CROSSING THE PROPOSED MEDIAN PRIOR TO EXCAVATION ACTIVITY.

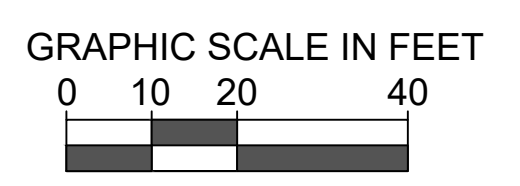

PHASE:
CONSTRUCTION DOCUMENTS

Note: This drawing is protected by copyright. It shall not be transmitted to any other except as agreed to by the Architect/Engineers

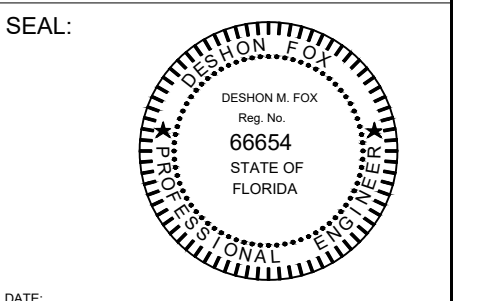

DATE: _____
SIGNATURE: _____

REVISIONS:


No.	DESCRIPTION	DATE

TITLE:


SIGNING & MARKING PLAN

Project No: 01280
Date: 9/29/2022
Scale: 1" = 20'
Format: 24" x 36"
Drawn: JU
Checked: DF

SHEET:
SI-C11

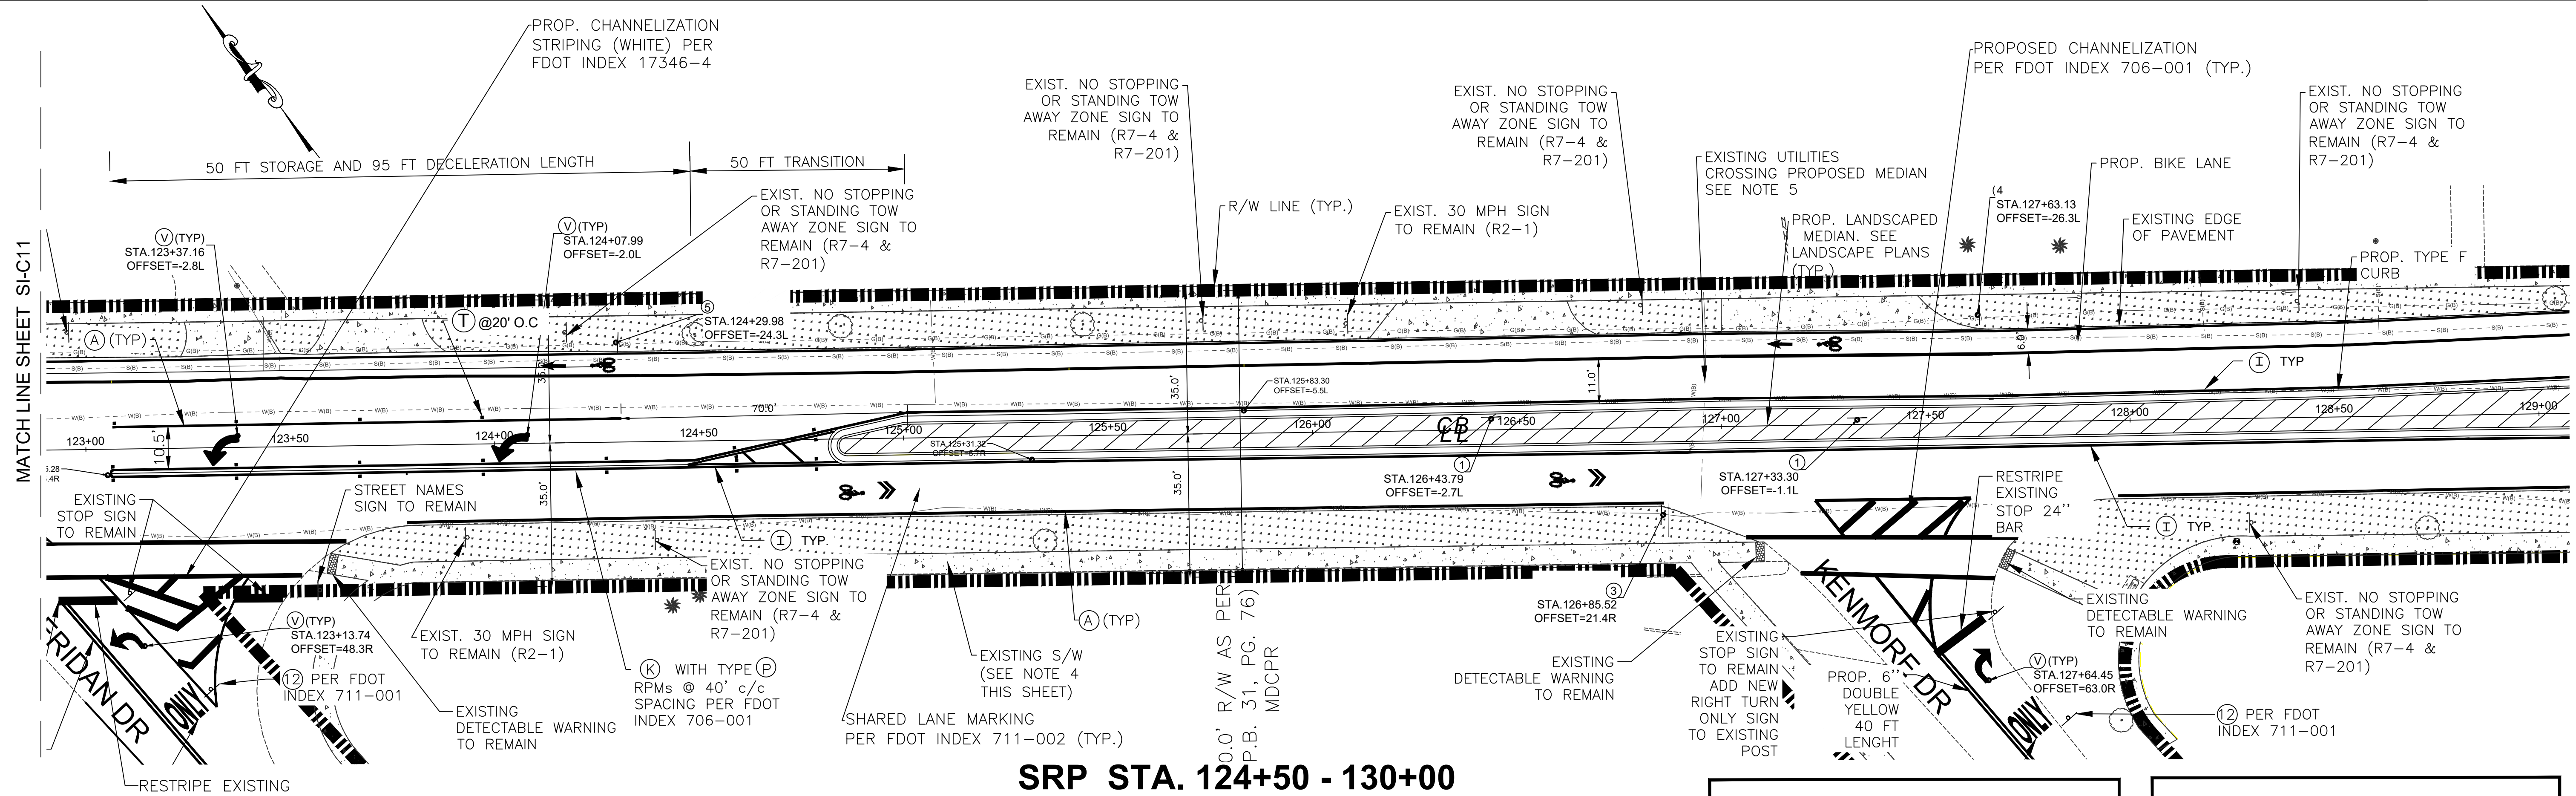

SRP STA. 124+50 - 130+00

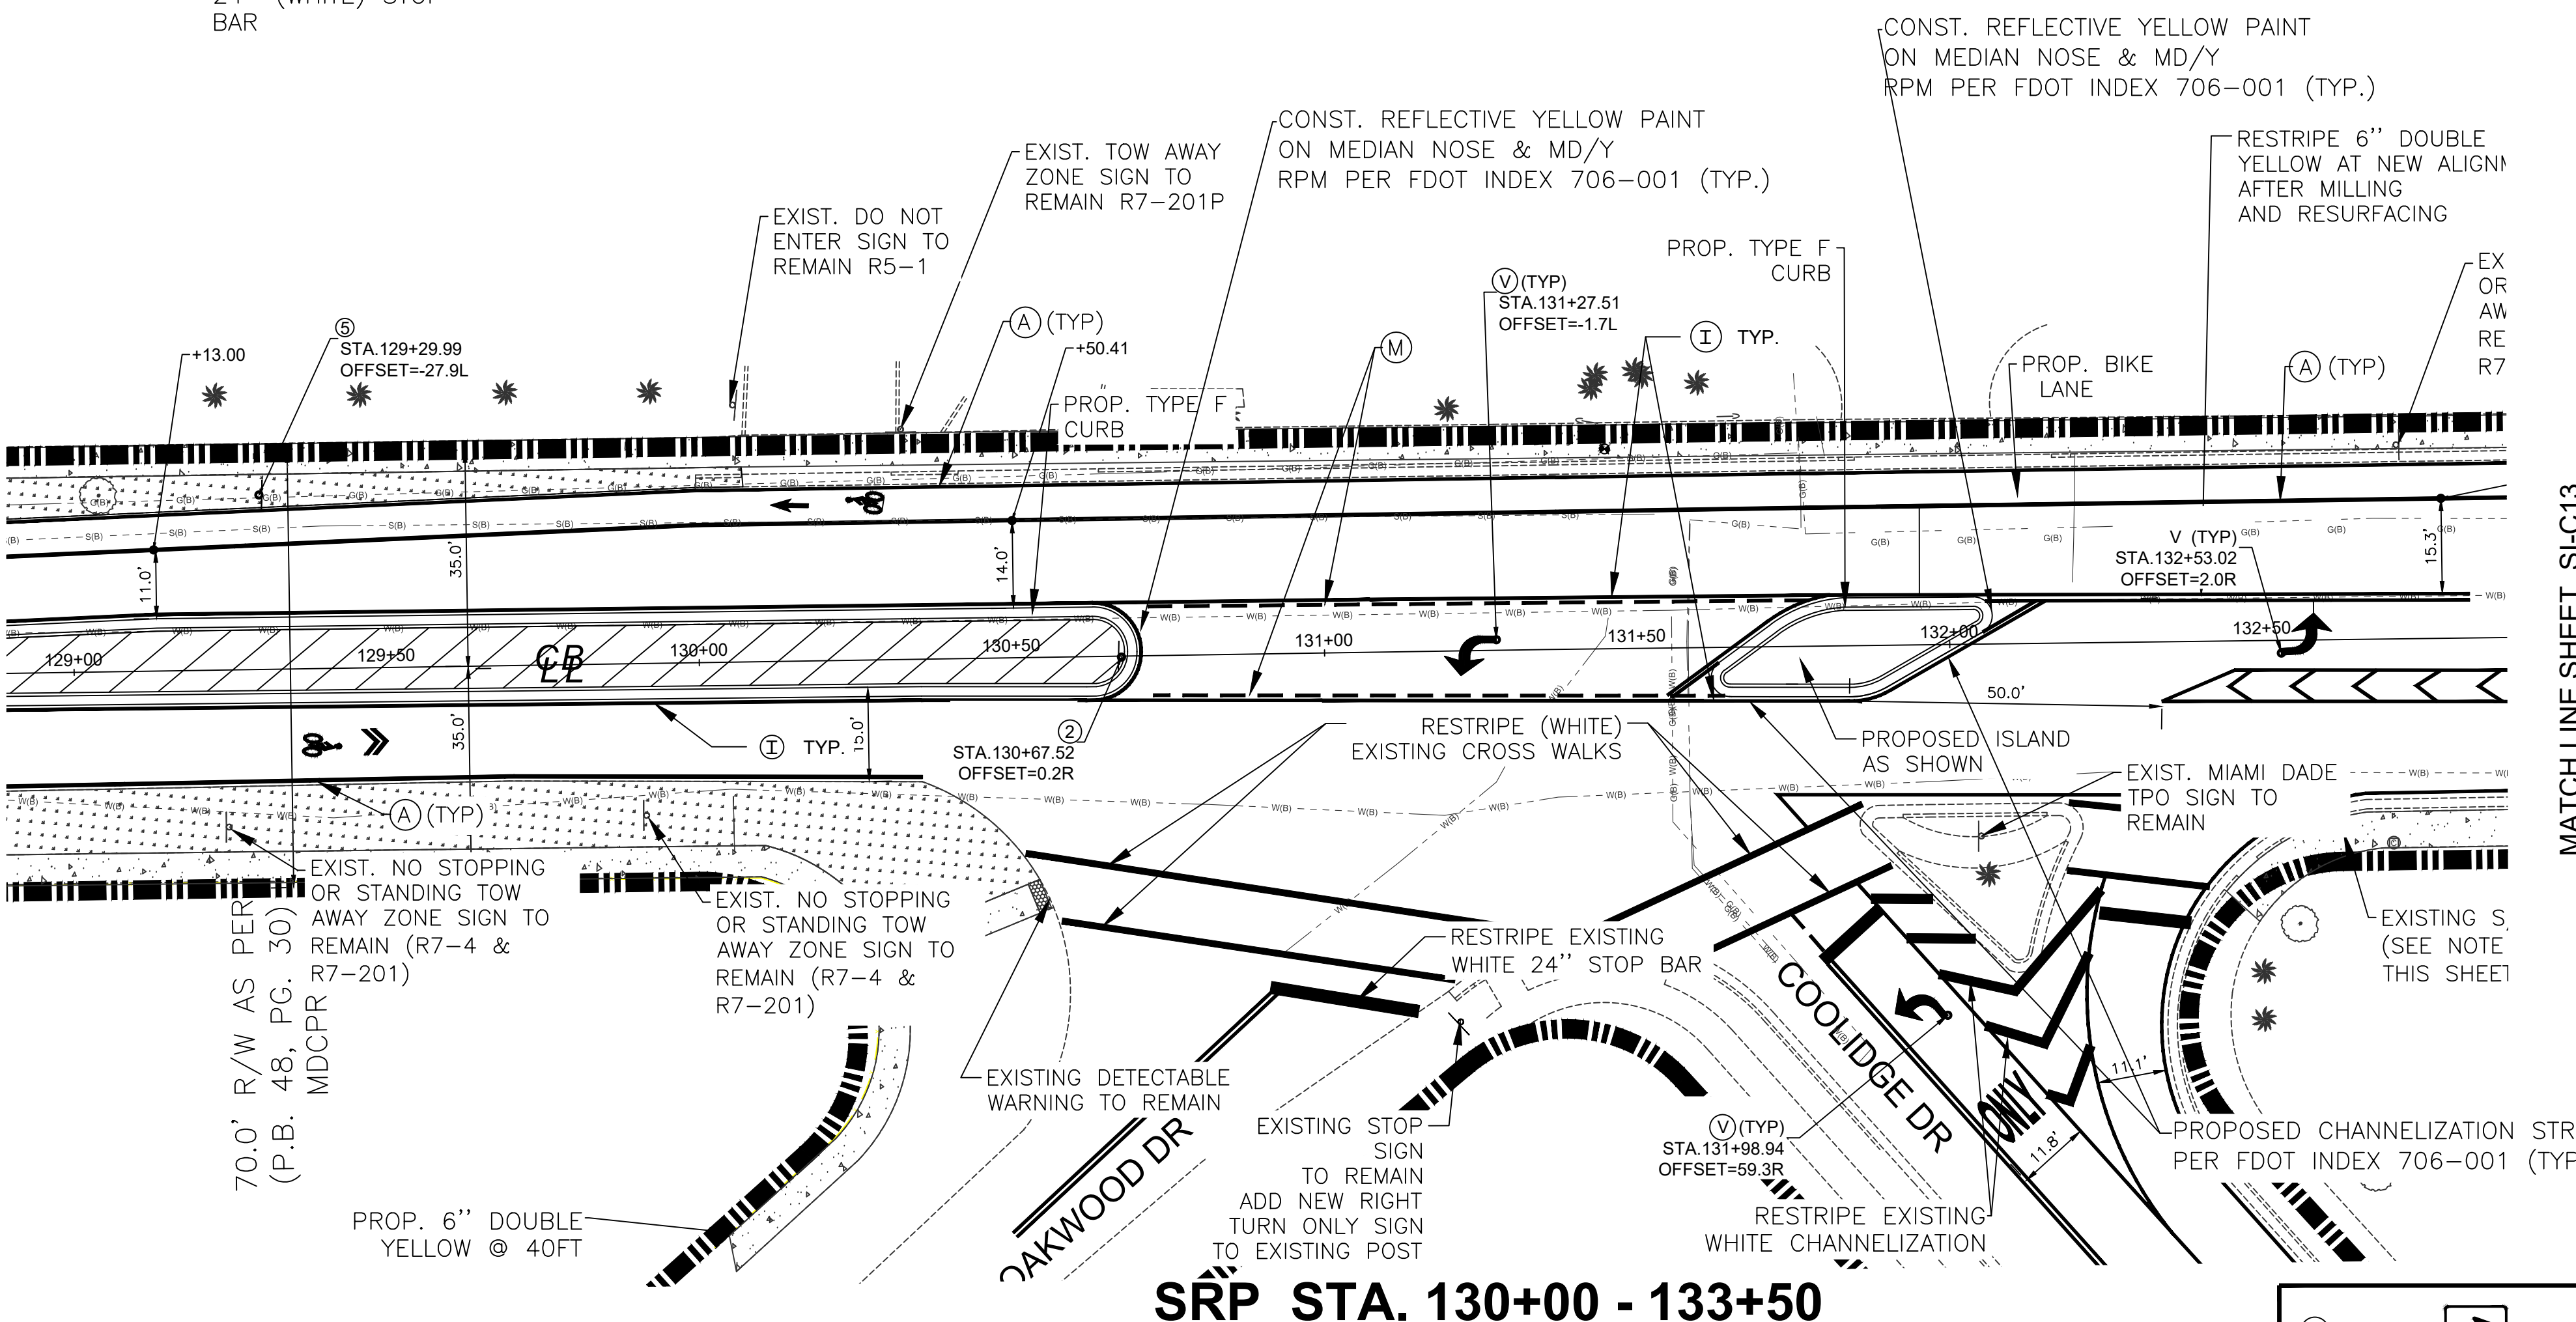

SRP STA. 130+00 - 133+50

PAVEMENT MARKING LEGEND

LETTER DESIGNATIONS USED IN THE PLANS TO INDICATE THE TYPE OF STRIPE TO BE PLACED ARE:

A	= 6" SOLID WHITE
B	= 8" SOLID WHITE
C	= 12" SOLID WHITE
D	= 18" SOLID WHITE
E	= 24" SOLID WHITE
F	= 6" SKIP WHITE (10'-30')
G	= 6" SKIP WHITE (6'-10')
H	= 6" SKIP WHITE (2'-4')
I	= 6" SOLID YELLOW
J	= 18" SOLID YELLOW
K	= 6" DOUBLE YELLOW
L	= 6" SKIP YELLOW (10'-30')
M	= 6" SKIP YELLOW (6'-10')
N	= 6" SKIP YELLOW (2'-4')
P	= RPM BI-DIRECTIONAL AMBER/AMBER
R	= FDOT WHITE
S	= FDOT YELLOW
T	= RPM BI-DIRECTIONAL WHITE/RED
U	= RPM BI-DIRECTIONAL RED/YELLOW
V	= WHITE DIRECTIONAL ARROW
W	= WHITE MERGE DIRECTIONAL ARROW
X	= COMBINED LEFT OR RIGHT TURN ONLY ARROWS


SIGN LEGEND

DESIGNATIONS USED IN THE PLANS TO INDICATE THE TYPE OF SIGN TO BE INSTALLED ARE:

1	R6-1R		(12" X 36")
2	R3-4		(24" X 24")
3	R4-11		(30" X 30")
4	R3-17		(30" X 24")
5	R2-1		(24" X 30")
6	W11-2		(30" X 30")
7	W16-7PL		(24" X 12")
8	FTP-82-08		(24" X 36")
9	W4-2		(30" X 30")
10	W16-9P		(36" X 36")
12	R3-9R		(30" X 24")


LEGEND

	PROP. RIGHT OF WAY
	PROP. LANDSCAPED MEDIAN
	EXISTING GRASS
	EXISTING CONCRETE PAVEMENT
	PROP. DETECTABLE WARNING STRIP
--- (W(B)) ---	EXISTING WATER MAIN
--- (S(B)) ---	EXISTING SEWER MAIN
--- (G(B)) ---	EXISTING GAS PIPE

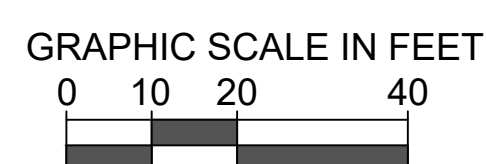

- NOTES.**
- WORK SHALL NOT OCCUR OUTSIDE OF THE RIGHT OF WAY.
 - REFER TO SIGNED SURVEY PREPARED BY PROJECT SURVEYOR FOR ALL BOUNDARY AND SURVEYED BENCHMARKS. SURVEY INFORMATION PROVIDED IN THIS PLAN IS FOR INFORMATIONAL PURPOSES ONLY.
 - EXISTING UTILITIES SHOWN FOR INFORMATIONAL PURPOSES ONLY. REFER TO AS-BUILT SURVEY.
 - CONTRACTOR TO CAREFULLY CHECK ALL EXISTING SIDEWALKS WITHIN ROW (IMPROVEMENT AREA) FOR DEFECTS, NOTICEABLE CRACKS OR OTHER SIGNS OF DAMAGE. CONTRACTOR TO INCLUDE COSTS IN HIS BID TO REPAIR AND MAKE GOOD ALL DAMAGED OR DEFECTED SECTIONS OF SIDEWALK.
 - EXISTING UTILITIES CROSSING THE PROPOSED MEDIAN ARE SHOWN FOR INFORMATIONAL PURPOSES AND ARE BASED ON SURVEY INFORMATION AVAILABLE TO THE ENGINEER. UTILITIES CROSSING THE PROPOSED MEDIAN MAY NOT BE SHOWN IN THESE PLANS. IT IS THE SOLE RESPONSIBILITY OF THE CONTRACTOR TO PERFORM THE NECESSARY SITE INVESTIGATION AND FIELD SURVEYS, AS REQUIRED, TO IDENTIFY ALL UTILITIES CROSSING THE PROPOSED MEDIAN PRIOR TO EXCAVATION ACTIVITY.



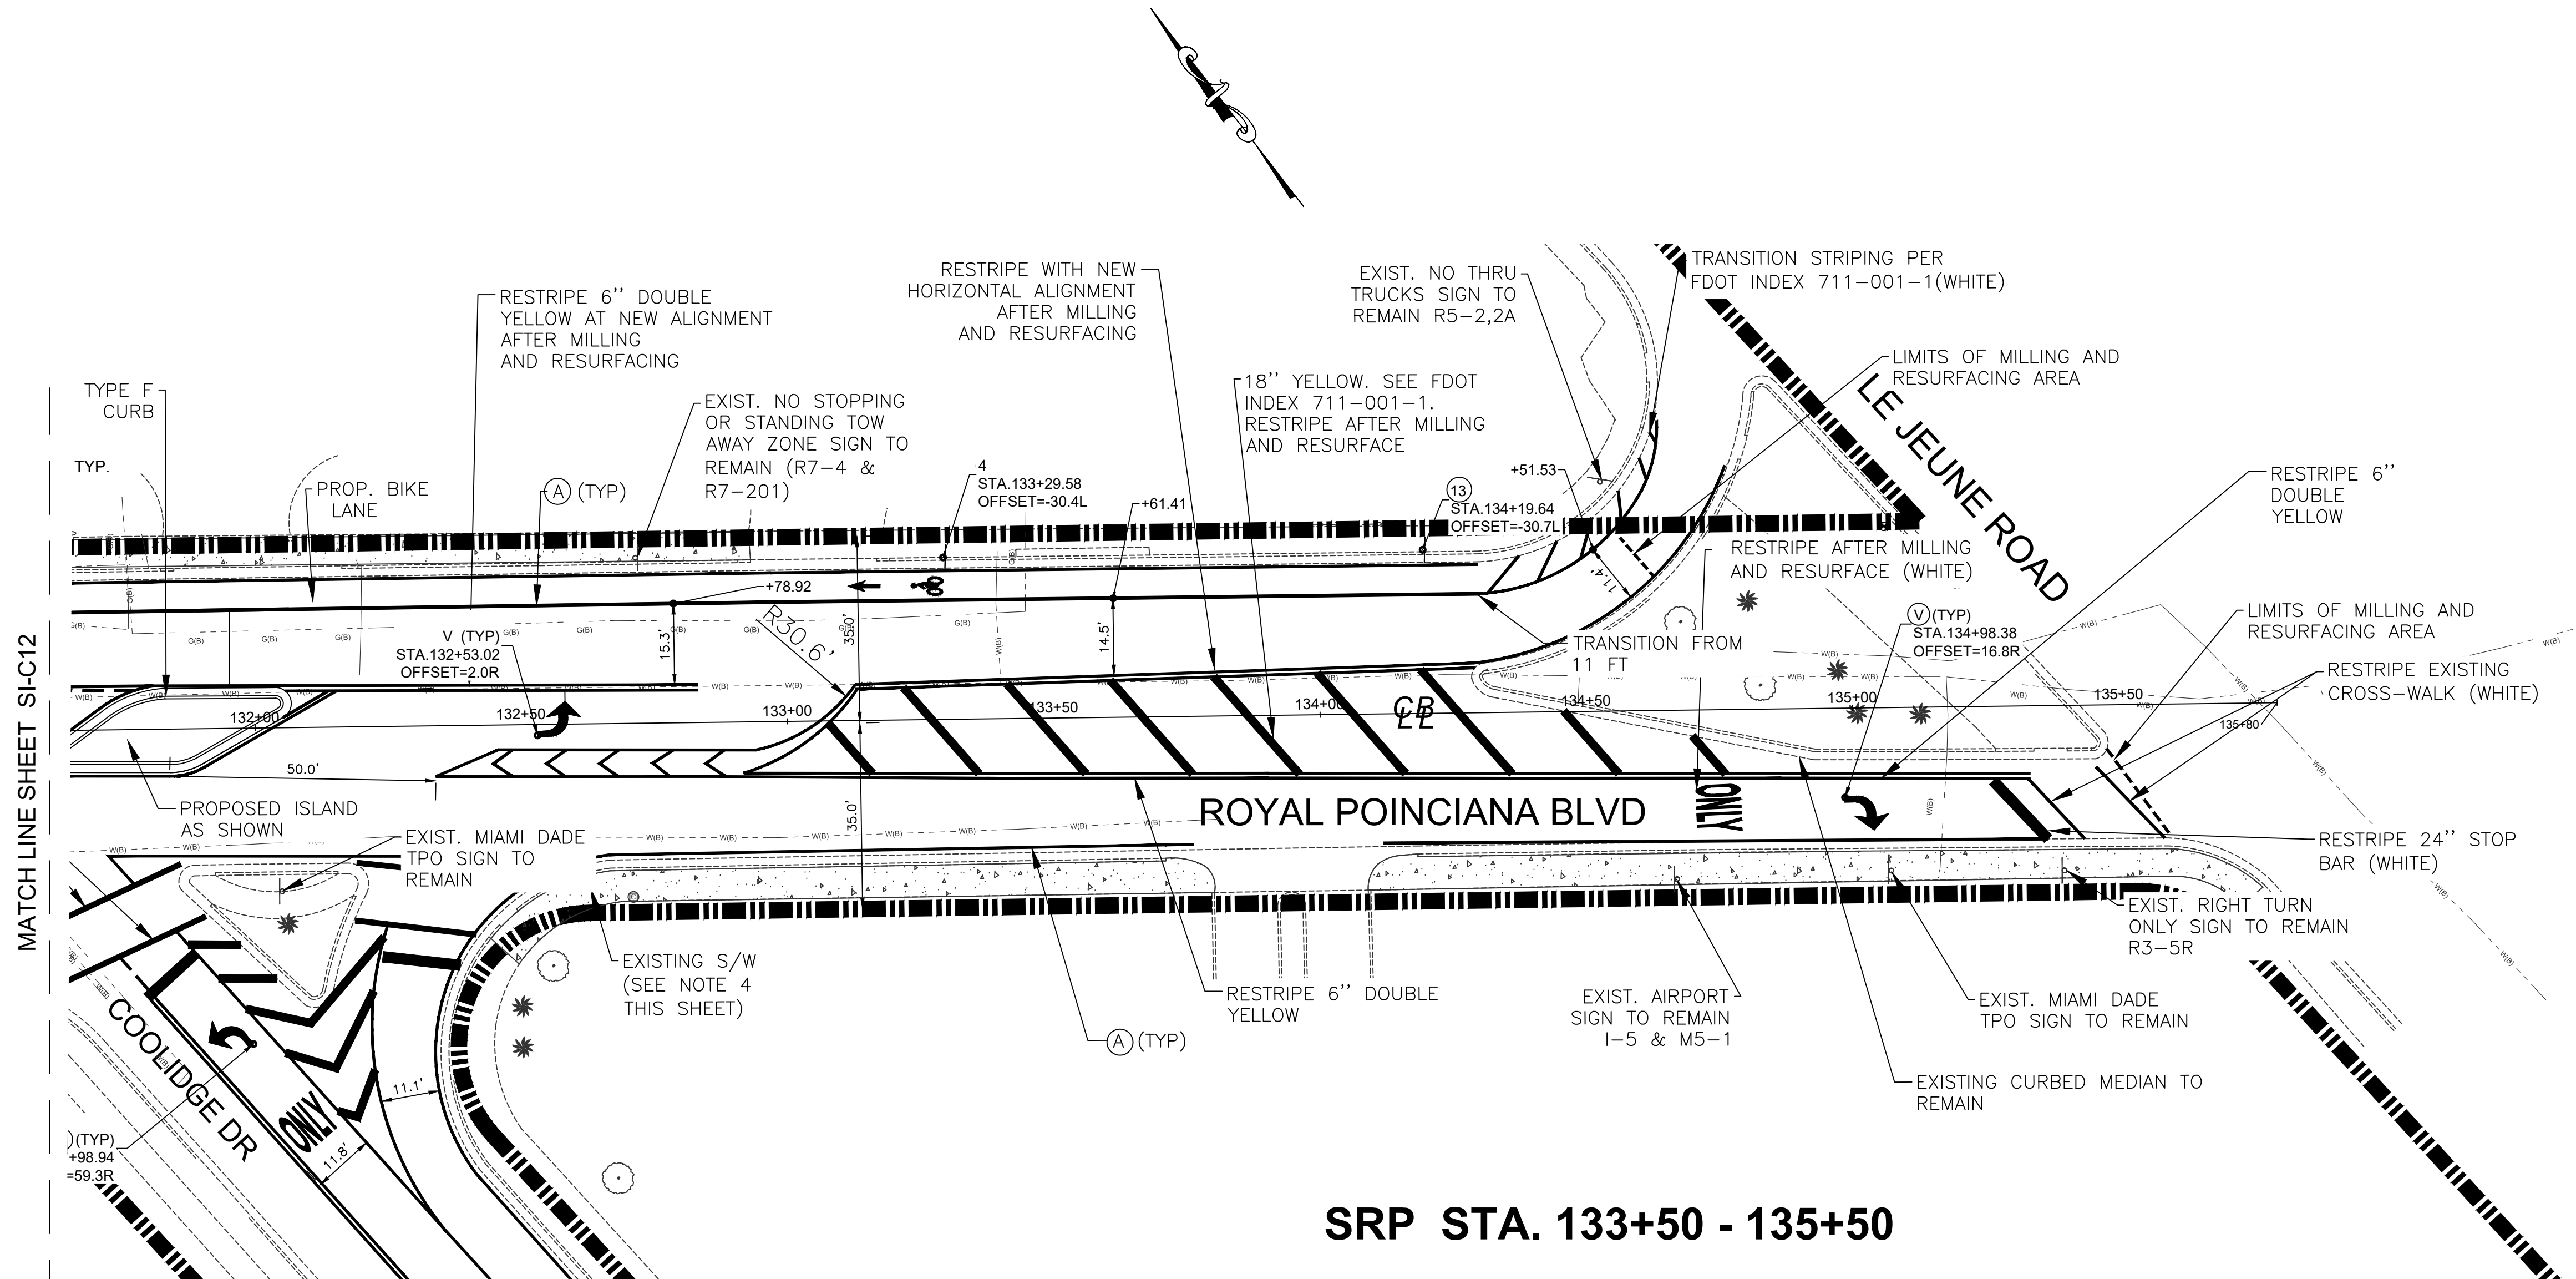

SRP STA. 133+50 - 135+50

NOTES.


1. WORK SHALL NOT OCCUR OUTSIDE OF THE RIGHT OF WAY.
2. REFER TO SIGNED SURVEY PREPARED BY PROJECT SURVEYOR FOR ALL BOUNDARY AND SURVEYED BENCHMARKS. SURVEY INFORMATION PROVIDED IN THIS PLAN IS FOR INFORMATIONAL PURPOSES ONLY.
3. EXISTING UTILITIES SHOWN FOR INFORMATIONAL PURPOSES ONLY. REFER TO AS-BUILT SURVEY.
4. CONTRACTOR TO CAREFULLY CHECK ALL EXISTING SIDEWALKS WITHIN ROW (IMPROVEMENT AREA) FOR DEFECTS, NOTICEABLE CRACKS OR OTHER SIGNS OF DAMAGE. CONTRACTOR TO INCLUDE COSTS IN HIS BID TO REPAIR AND MAKE GOOD ALL DAMAGED OR DEFECTED SECTIONS OF SIDEWALK.
5. EXISTING UTILITIES CROSSING THE PROPOSED MEDIAN ARE SHOWN FOR INFORMATIONAL PURPOSES AND ARE BASED ON SURVEY INFORMATION AVAILABLE TO THE ENGINEER. UTILITIES CROSSING THE PROPOSED MEDIAN MAY NOT BE SHOWN IN THESE PLANS. IT IS THE SOLE RESPONSIBILITY OF THE CONTRACTOR TO PERFORM THE NECESSARY SITE INVESTIGATION AND FIELD SURVEYS, AS REQUIRED, TO IDENTIFY ALL UTILITIES CROSSING THE PROPOSED MEDIAN PRIOR TO EXCAVATION ACTIVITY.

PAVEMENT MARKING LEGEND	
LETTER DESIGNATIONS USED IN THE PLANS TO INDICATE THE TYPE OF STRIPE TO BE PLACED ARE:	
A = 6" SOLID WHITE	
B = 8" SOLID WHITE	
C = 12" SOLID WHITE	
D = 18" SOLID WHITE	
E = 24" SOLID WHITE	
F = 6" SKIP WHITE (10'-30')	
G = 6" SKIP WHITE (6'-10')	
H = 6" SKIP WHITE (2'-4')	
I = 6" SOLID YELLOW	
J = 18" SOLID YELLOW	
K = 6" DOUBLE YELLOW	
L = 6" SKIP YELLOW (10'-30')	
M = 6" SKIP YELLOW (6'-10')	
N = 6" SKIP YELLOW (2'-4')	
P = RPM BI-DIRECTIONAL AMBER/AMBER	
R = FDP WHITE	
S = FDP YELLOW	
T = RPM BI-DIRECTIONAL WHITE/RED	
U = RPM BI-DIRECTIONAL RED/YELLOW	
V = WHITE DIRECTIONAL ARROW	
W = WHITE MERGE DIRECTIONAL ARROW	
X = COMBINED LEFT OR RIGHT TURN ONLY ARROWS	

SIGN LEGEND		
DESIGNATIONS USED IN THE PLANS TO INDICATE THE TYPE OF SIGN TO BE INSTALLED ARE:		
1	R6-1R	(12" X 36")
2	R3-4	(24" X 24")
3	R4-11	(30" X 30")
4	R3-17	(30" X 24")
5	R2-1	(24" X 30")
6	W II-2	(30" X 30")
	W 16 - 7PL	(24" X 12")
7	FTP-82-08	(24" X 36")
8	W II-2	(30" X 30")
	250 FT	(24" X 12")
9	W4-2	(30" X 30")
10	S1-1	(36" X 36")
	W 16-9P	


13	R3-17	(30" X 24")
	M4-14	(12" X 24")

LEGEND	
	PROP. RIGHT OF WAY
	PROP. LANDSCAPED MEDIAN
	EXISTING GRASS
	EXISTING CONCRETE PAVEMENT
	PROP. DETECTABLE WARNING STRIP
--- W(B) ---	EXISTING WATER MAIN
--- S(B) ---	EXISTING SEWER MAIN
--- G(B) ---	EXISTING GAS PIPE

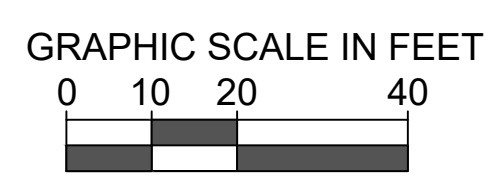

PHASE:
CONSTRUCTION DOCUMENTS

Note: This drawing is protected by copyright. It shall not be transmitted to any other except as agreed to by the Architect/Engineers

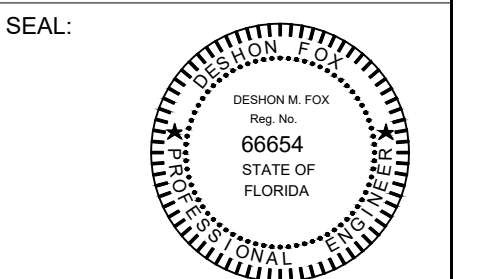

DATE: _____
 SIGNATURE: _____





 



REVISIONS:


No.:	DESCRIPTION	DATE:

TITLE:
SIGNING & MARKING PLAN


Project No: 02180
 Date: 9/29/2022
 Scale: 1" = 20'
 Format: 24" x 36"
 Drawn: JU
 Checked: DF

 LEGEND

 	EXISTING RIGHT OF WAY
	PROP. MEDIAN PAVEMENT
	EXISTING GRASS PAVEMENT
	PROP. MILL AND RESURFACE
	EXISTING CONCRETE PAVEMENT
	PROPOSED FLOW DIRECTION
	MATCH EXISTING ELEVATION
	EXISTING CATCH BASIN TO REMAIN

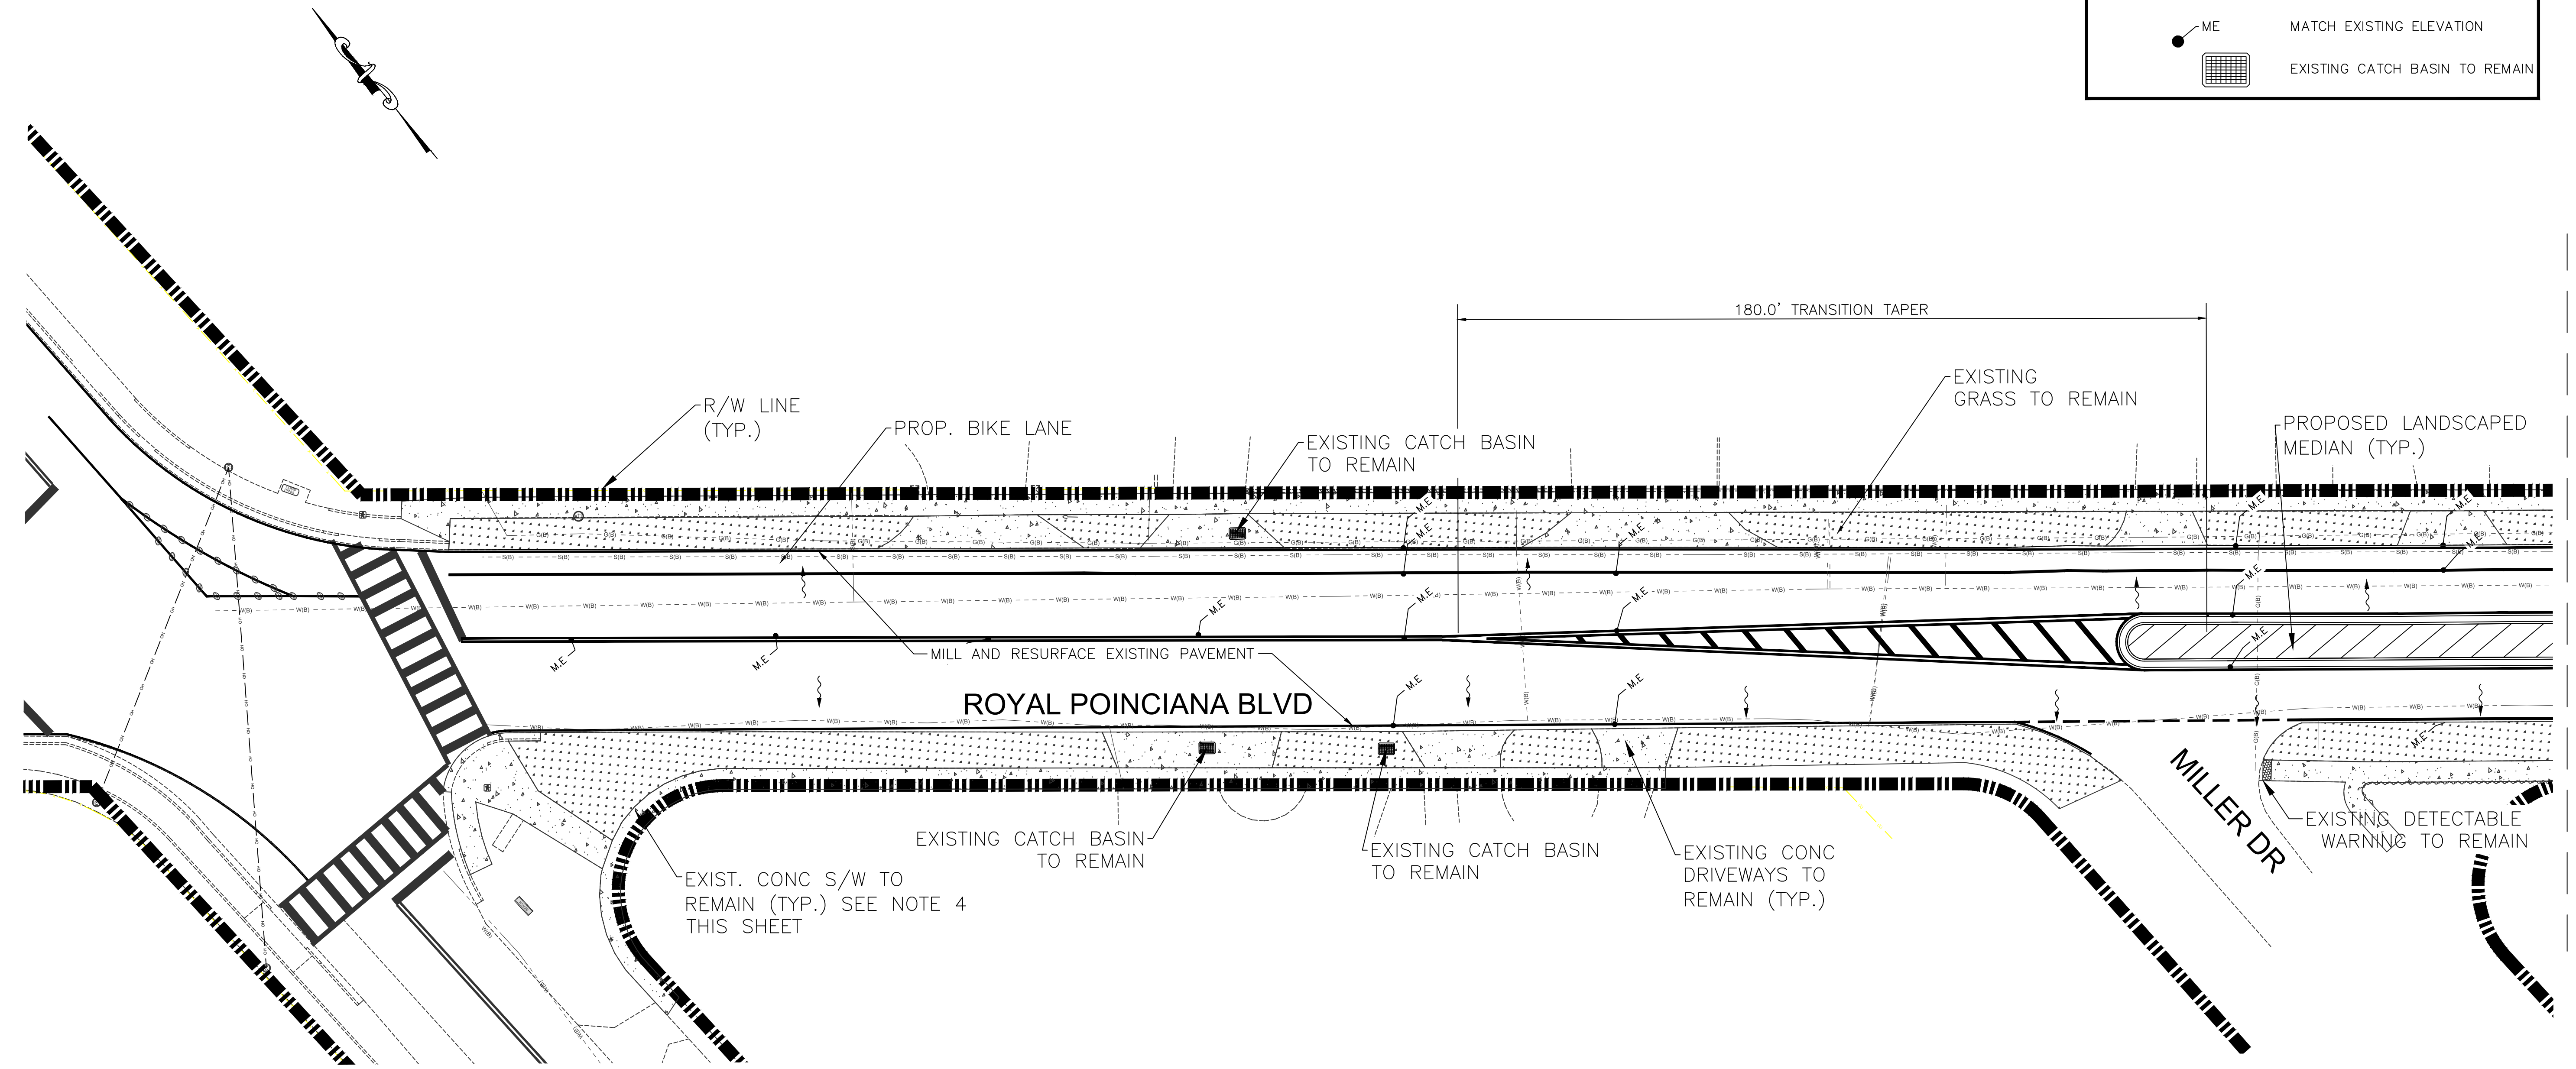

SRP STA. 100+00 - 105+50

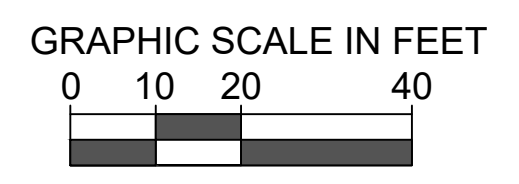


- NOTES.**
1. WORK SHALL NOT OCCUR OUTSIDE OF THE RIGHT OF WAY.
 2. REFER TO SIGNED SURVEY PREPARED BY PROJECT SURVEYOR FOR ALL BOUNDARY AND SURVEYED BENCHMARKS. SURVEY INFORMATION PROVIDED IN THIS PLAN IS FOR INFORMATIONAL PURPOSES ONLY.
 3. EXISTING UTILITIES SHOWN FOR INFORMATIONAL PURPOSES ONLY. REFER TO AS-BUILT SURVEY.
 4. CONTRACTOR TO CAREFULLY CHECK ALL EXISTING SIDEWALKS WITHIN ROW (IMPROVEMENT AREA) FOR DEFECTS, NOTICEABLE CRACKS OR OTHER SIGNS OF DAMAGE. CONTRACTOR TO INCLUDE COSTS IN HIS BID TO REPAIR AND MAKE GOOD ALL DAMAGED OR DEFECTED SECTIONS OF SIDEWALK.



MATCH LINE SHEET SI-C15

PHASE:
CONSTRUCTION DOCUMENTS

Note: This drawing is protected by copyright. It shall not be transmitted to any other except as agreed to by the Architect/Engineers

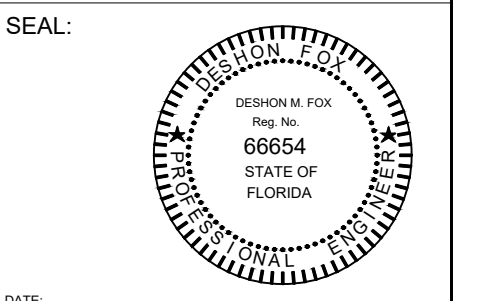

DATE: _____
SIGNATURE: _____

REVISIONS:


No.:	DESCRIPTION	DATE:

TITLE:
PAVING, GRADING AND DRAINAGE PLAN


Project No: 02180
Date: 9/29/2022
Scale: 1" = 20'
Format: 24" x 36"
Drawn: JU
Checked: DF

SHEET:
SI-C14

MATCH LINE SHEET SL-C14

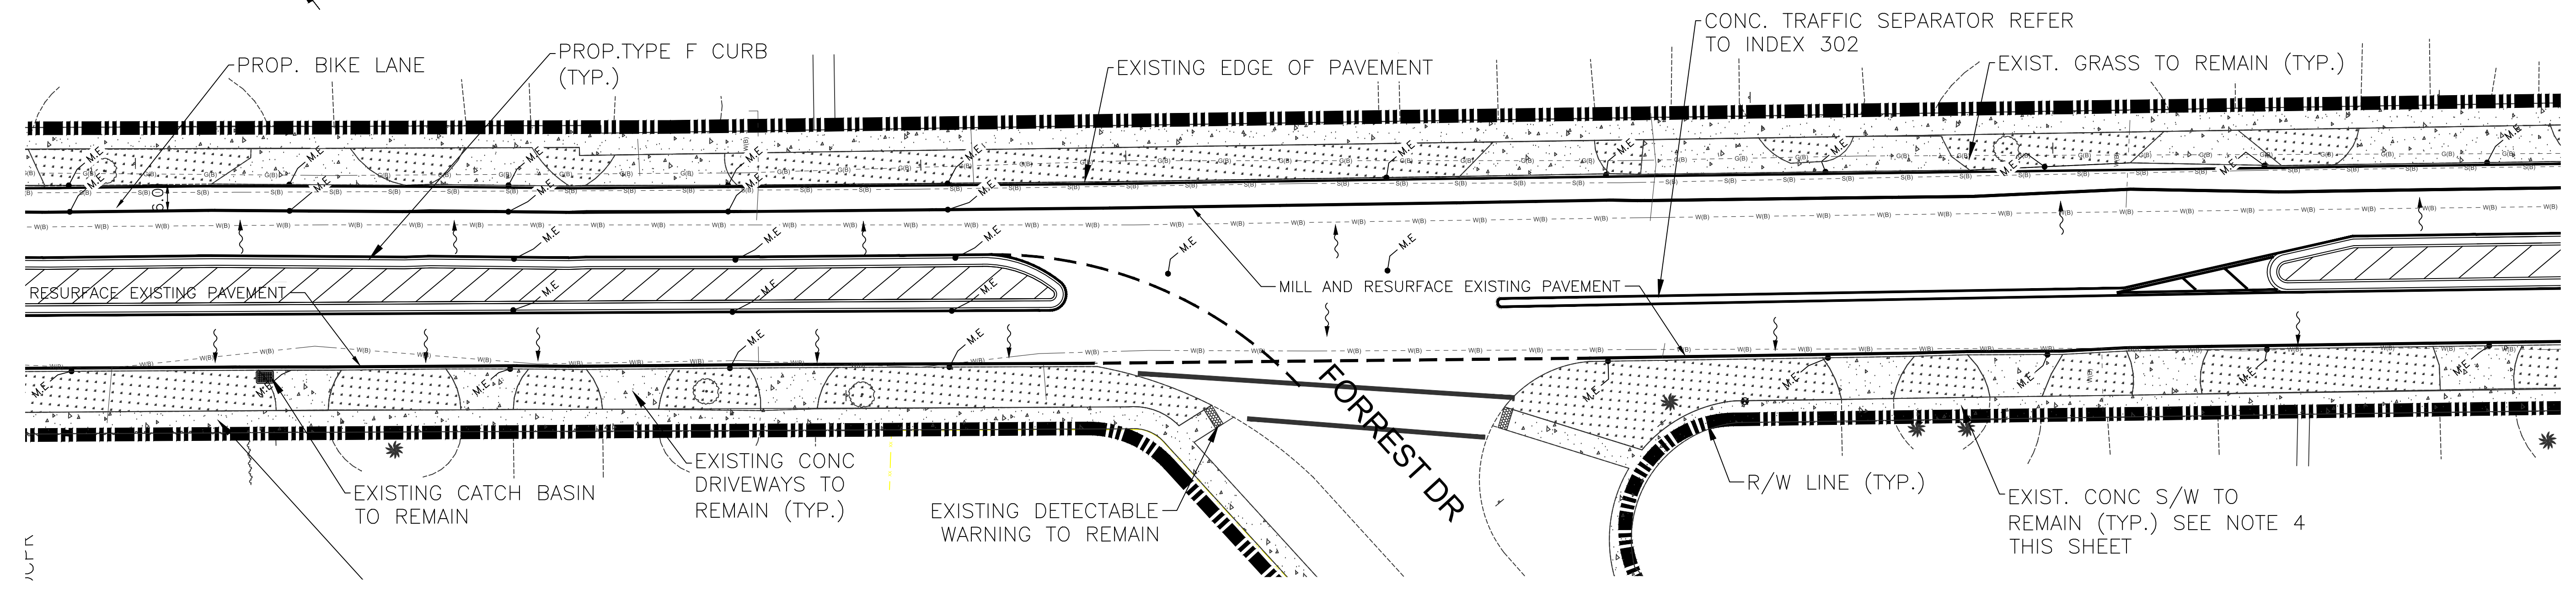


SRP STA. 105+50 - 112+00

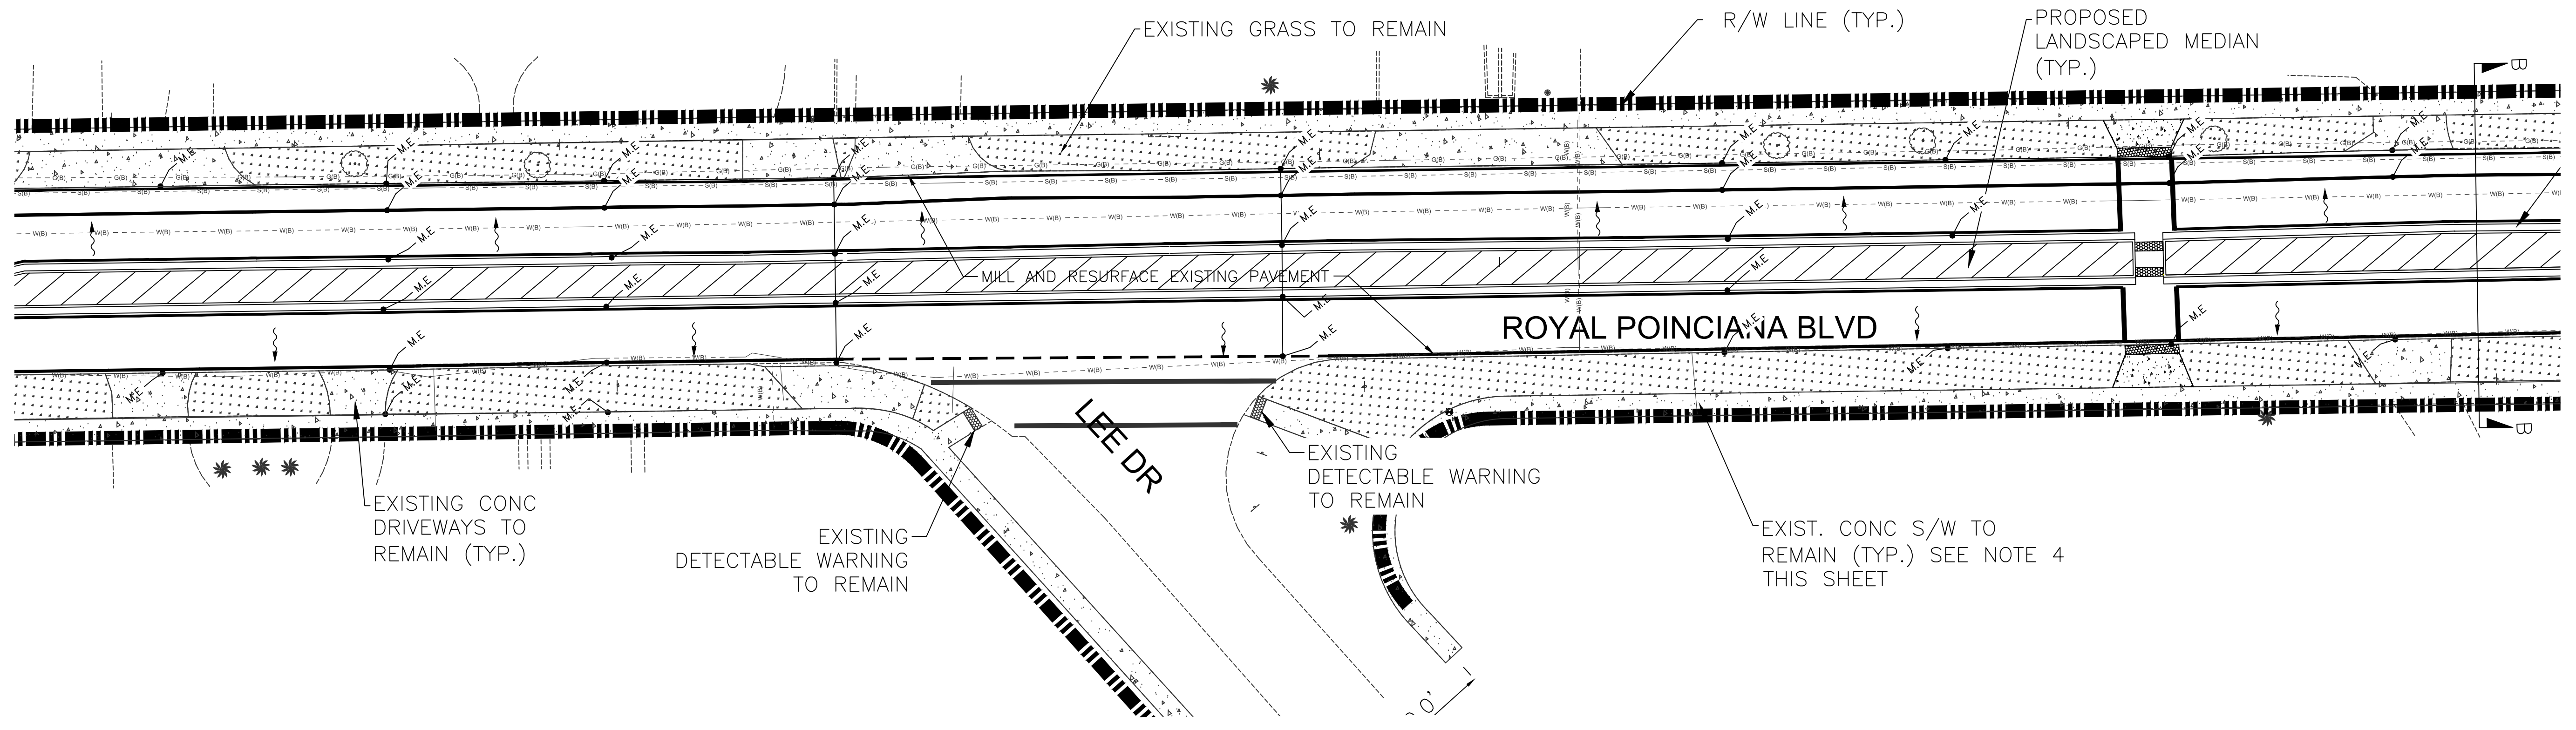

SRP STA. 112+00 - 117+00

NOTES.


1. WORK SHALL NOT OCCUR OUTSIDE OF THE RIGHT OF WAY.
2. REFER TO SIGNED SURVEY PREPARED BY PROJECT SURVEYOR FOR ALL BOUNDARY AND SURVEYED BENCHMARKS. SURVEY INFORMATION PROVIDED IN THIS PLAN IS FOR INFORMATIONAL PURPOSES ONLY.
3. EXISTING UTILITIES SHOWN FOR INFORMATIONAL PURPOSES ONLY. REFER TO AS-BUILT SURVEY.
4. CONTRACTOR TO CAREFULLY CHECK ALL EXISTING SIDEWALKS WITHIN ROW (IMPROVEMENT AREA) FOR DEFECTS, NOTICEABLE CRACKS OR OTHER SIGNS OF DAMAGE. CONTRACTOR TO INCLUDE COSTS IN HIS BID TO REPAIR AND MAKE GOOD ALL DAMAGED OR DEFECTED SECTIONS OF SIDEWALK.

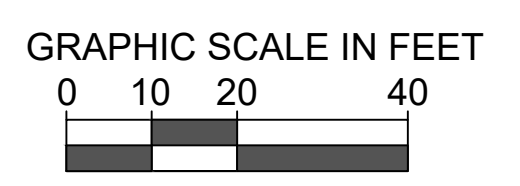

MATCH LINE SHEET SL-C16

PHASE:
CONSTRUCTION DOCUMENTS

Note: This drawing is protected by copyright. It shall not be transmitted to any other except as agreed to by the Architect/Engineers

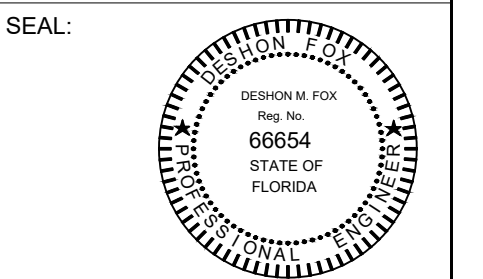

DATE: _____
SIGNATURE: _____

REVISIONS:

No.:	DESCRIPTION	DATE:


TITLE:

PAVING, GRADING AND DRAINAGE PLAN

Project No: 02180
Date: 9/29/2022
Scale: 1" = 20'
Format: 24" x 36"
Drawn: JU
Checked: DF


SHEET:
SI-C15

MATCH LINE SHEET SI-C15

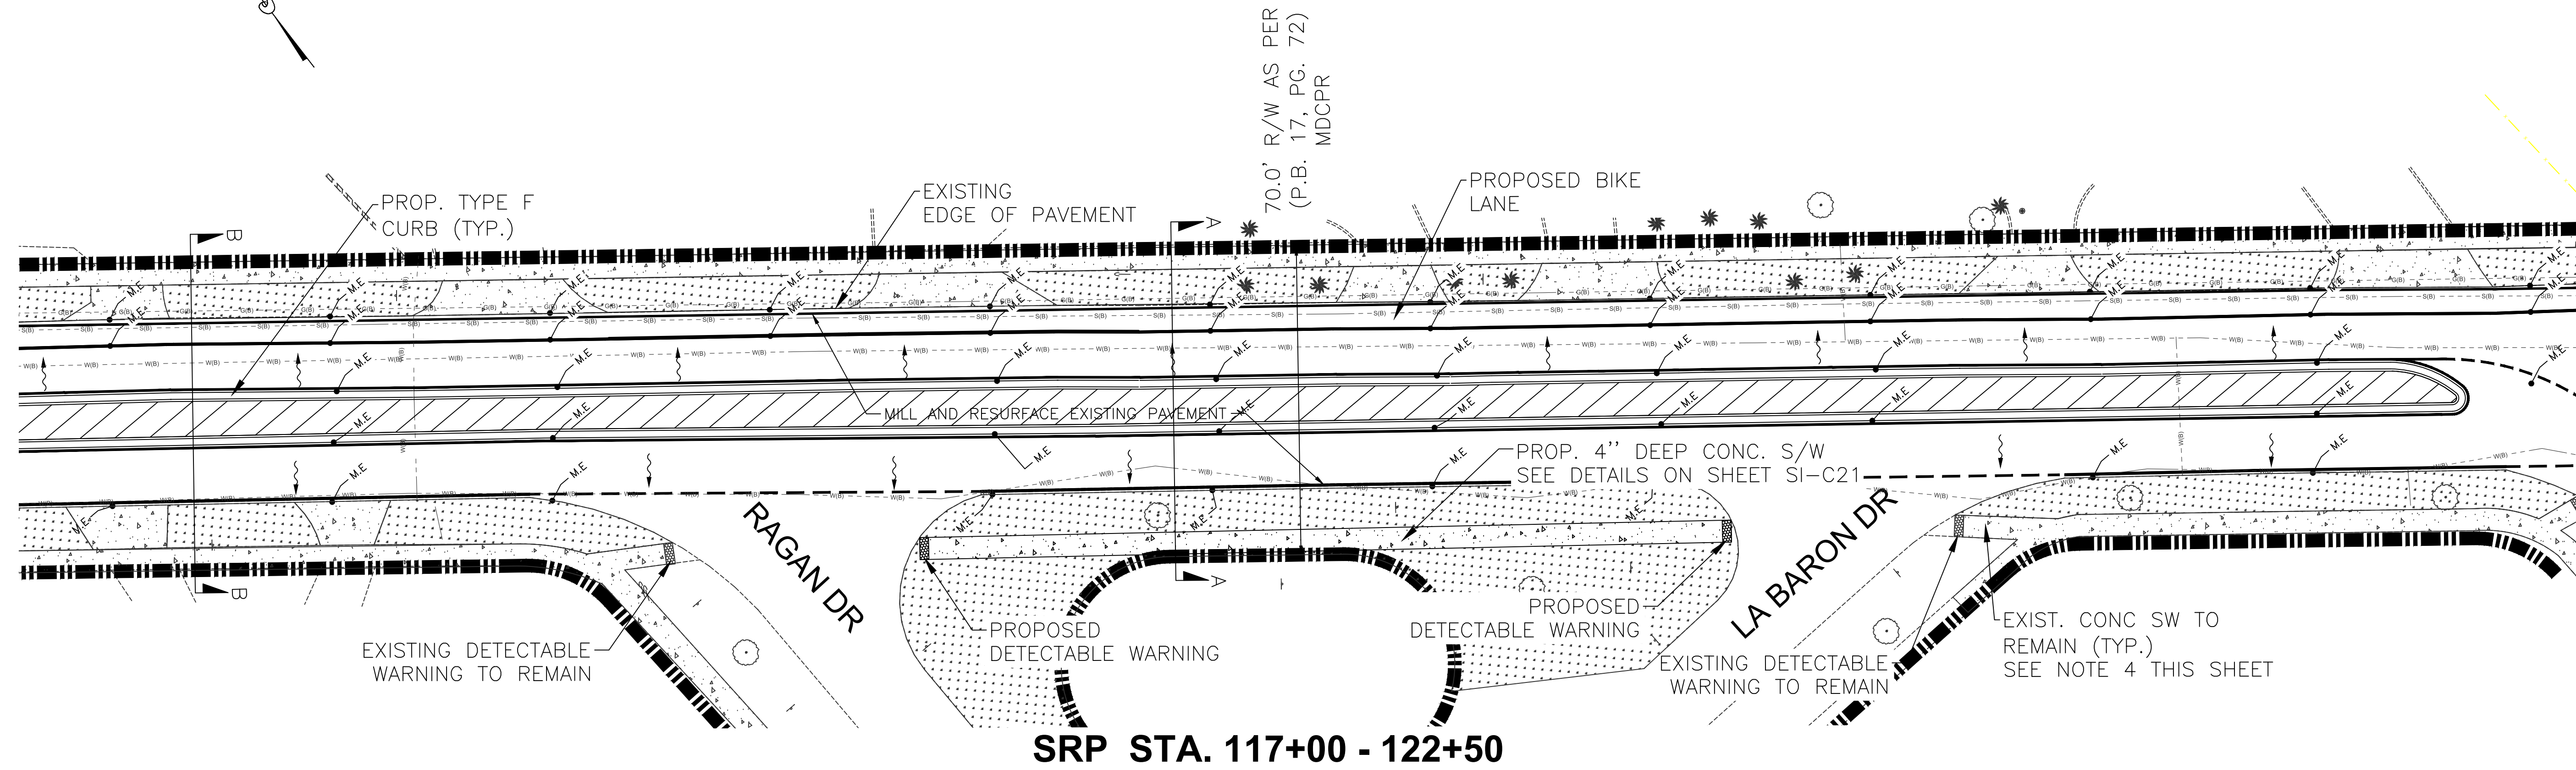

SRP STA. 117+00 - 122+50


MATCH LINE SHEET SI-C17

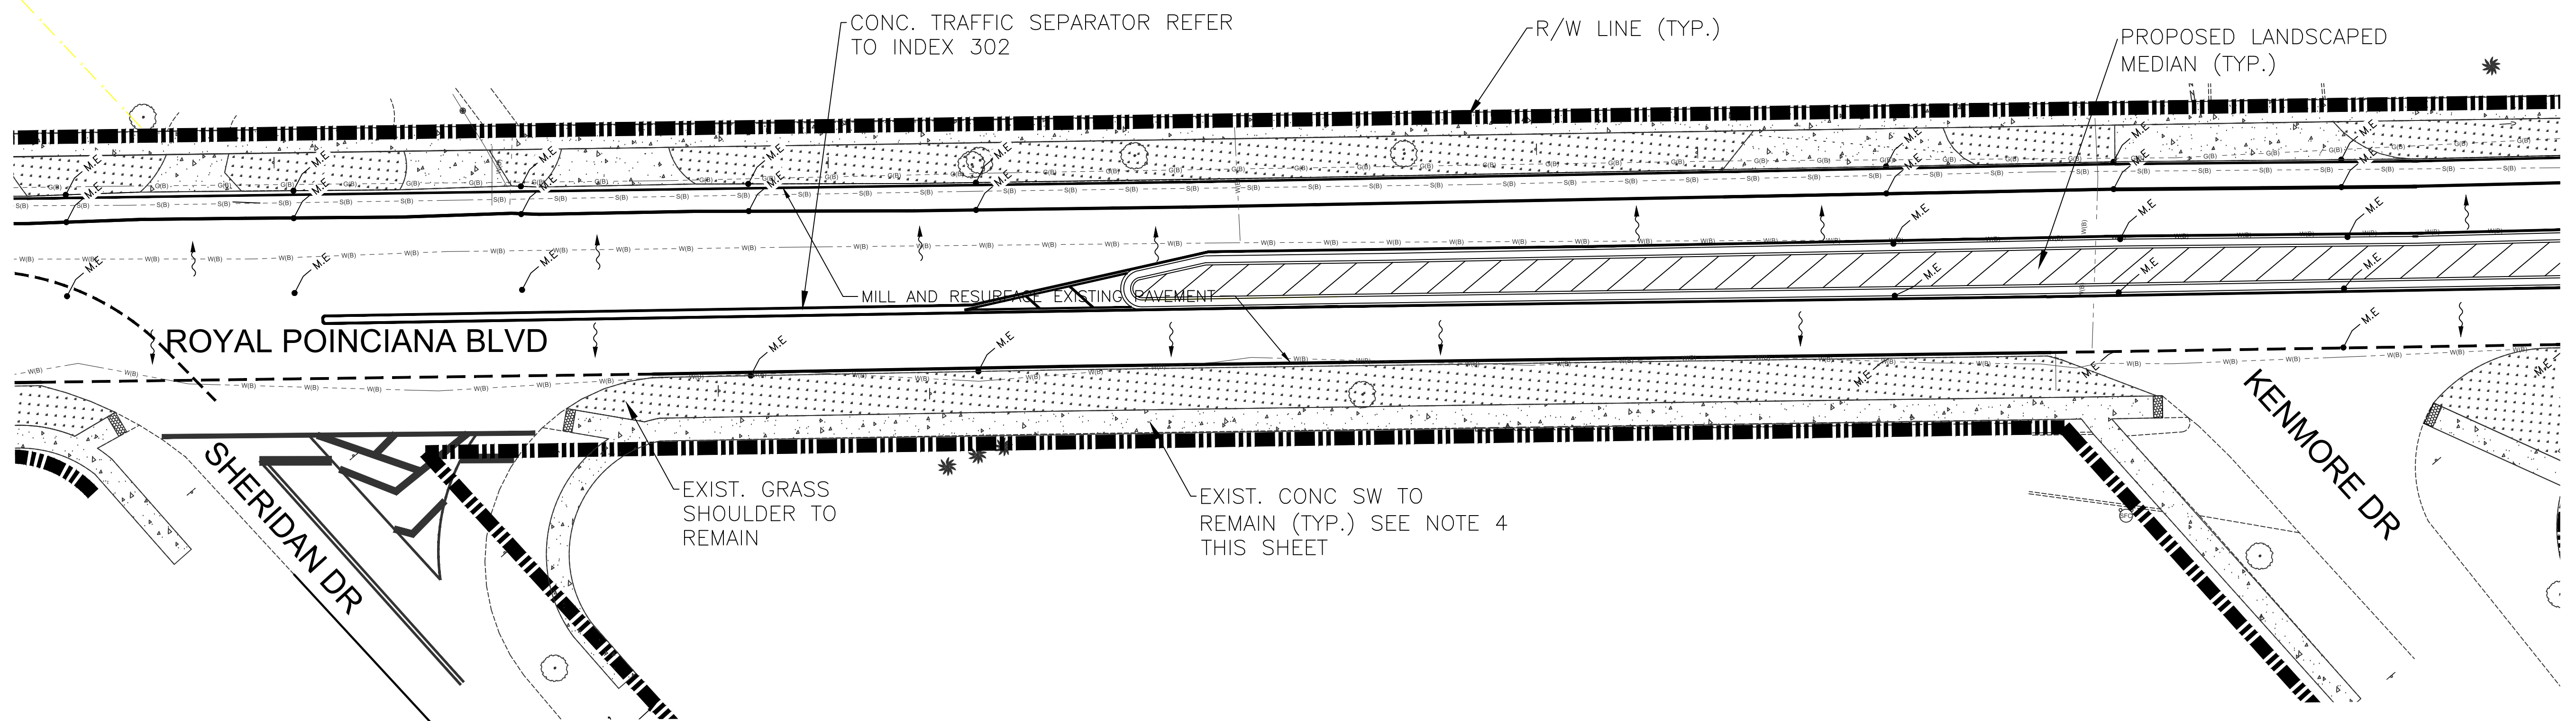

SRP STA. 122+50 - 127+50


NOTES.

1. WORK SHALL NOT OCCUR OUTSIDE OF THE RIGHT OF WAY.
2. REFER TO SIGNED SURVEY PREPARED BY PROJECT SURVEYOR FOR ALL BOUNDARY AND SURVEYED BENCHMARKS. SURVEY INFORMATION PROVIDED IN THIS PLAN IS FOR INFORMATIONAL PURPOSES ONLY.
3. EXISTING UTILITIES SHOWN FOR INFORMATIONAL PURPOSES ONLY. REFER TO AS-BUILT SURVEY.
4. CONTRACTOR TO CAREFULLY CHECK ALL EXISTING SIDEWALKS WITHIN ROW (IMPROVEMENT AREA) FOR DEFECTS, NOTICEABLE CRACKS OR OTHER SIGNS OF DAMAGE. CONTRACTOR TO INCLUDE COSTS IN HIS BID TO REPAIR AND MAKE GOOD ALL DAMAGED OR DEFECTED SECTIONS OF SIDEWALK.

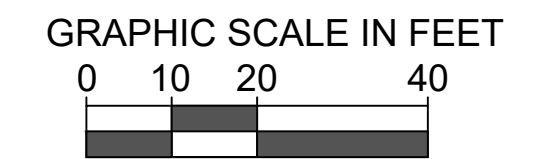

PHASE:
CONSTRUCTION DOCUMENTS

Note: This drawing is protected by copyright. It shall not be transmitted to any other except as agreed to by the Architect/Engineers

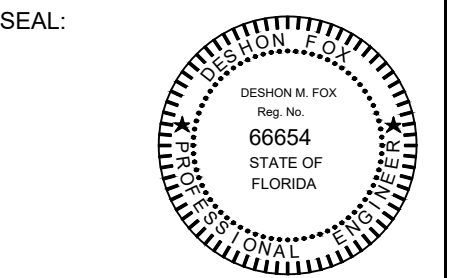

DATE: _____
SIGNATURE: _____

SEAL:

REVISIONS:

No.:	DESCRIPTION	DATE:



TITLE:

PAVING, GRADING AND DRAINAGE PLAN

Project No: 02180
Date: 9/29/2022
Scale: 1" = 20'
Format: 24" x 36"
Drawn: JU
Checked: DF


SHEET:

MATCH LINE SHEET SI-C16

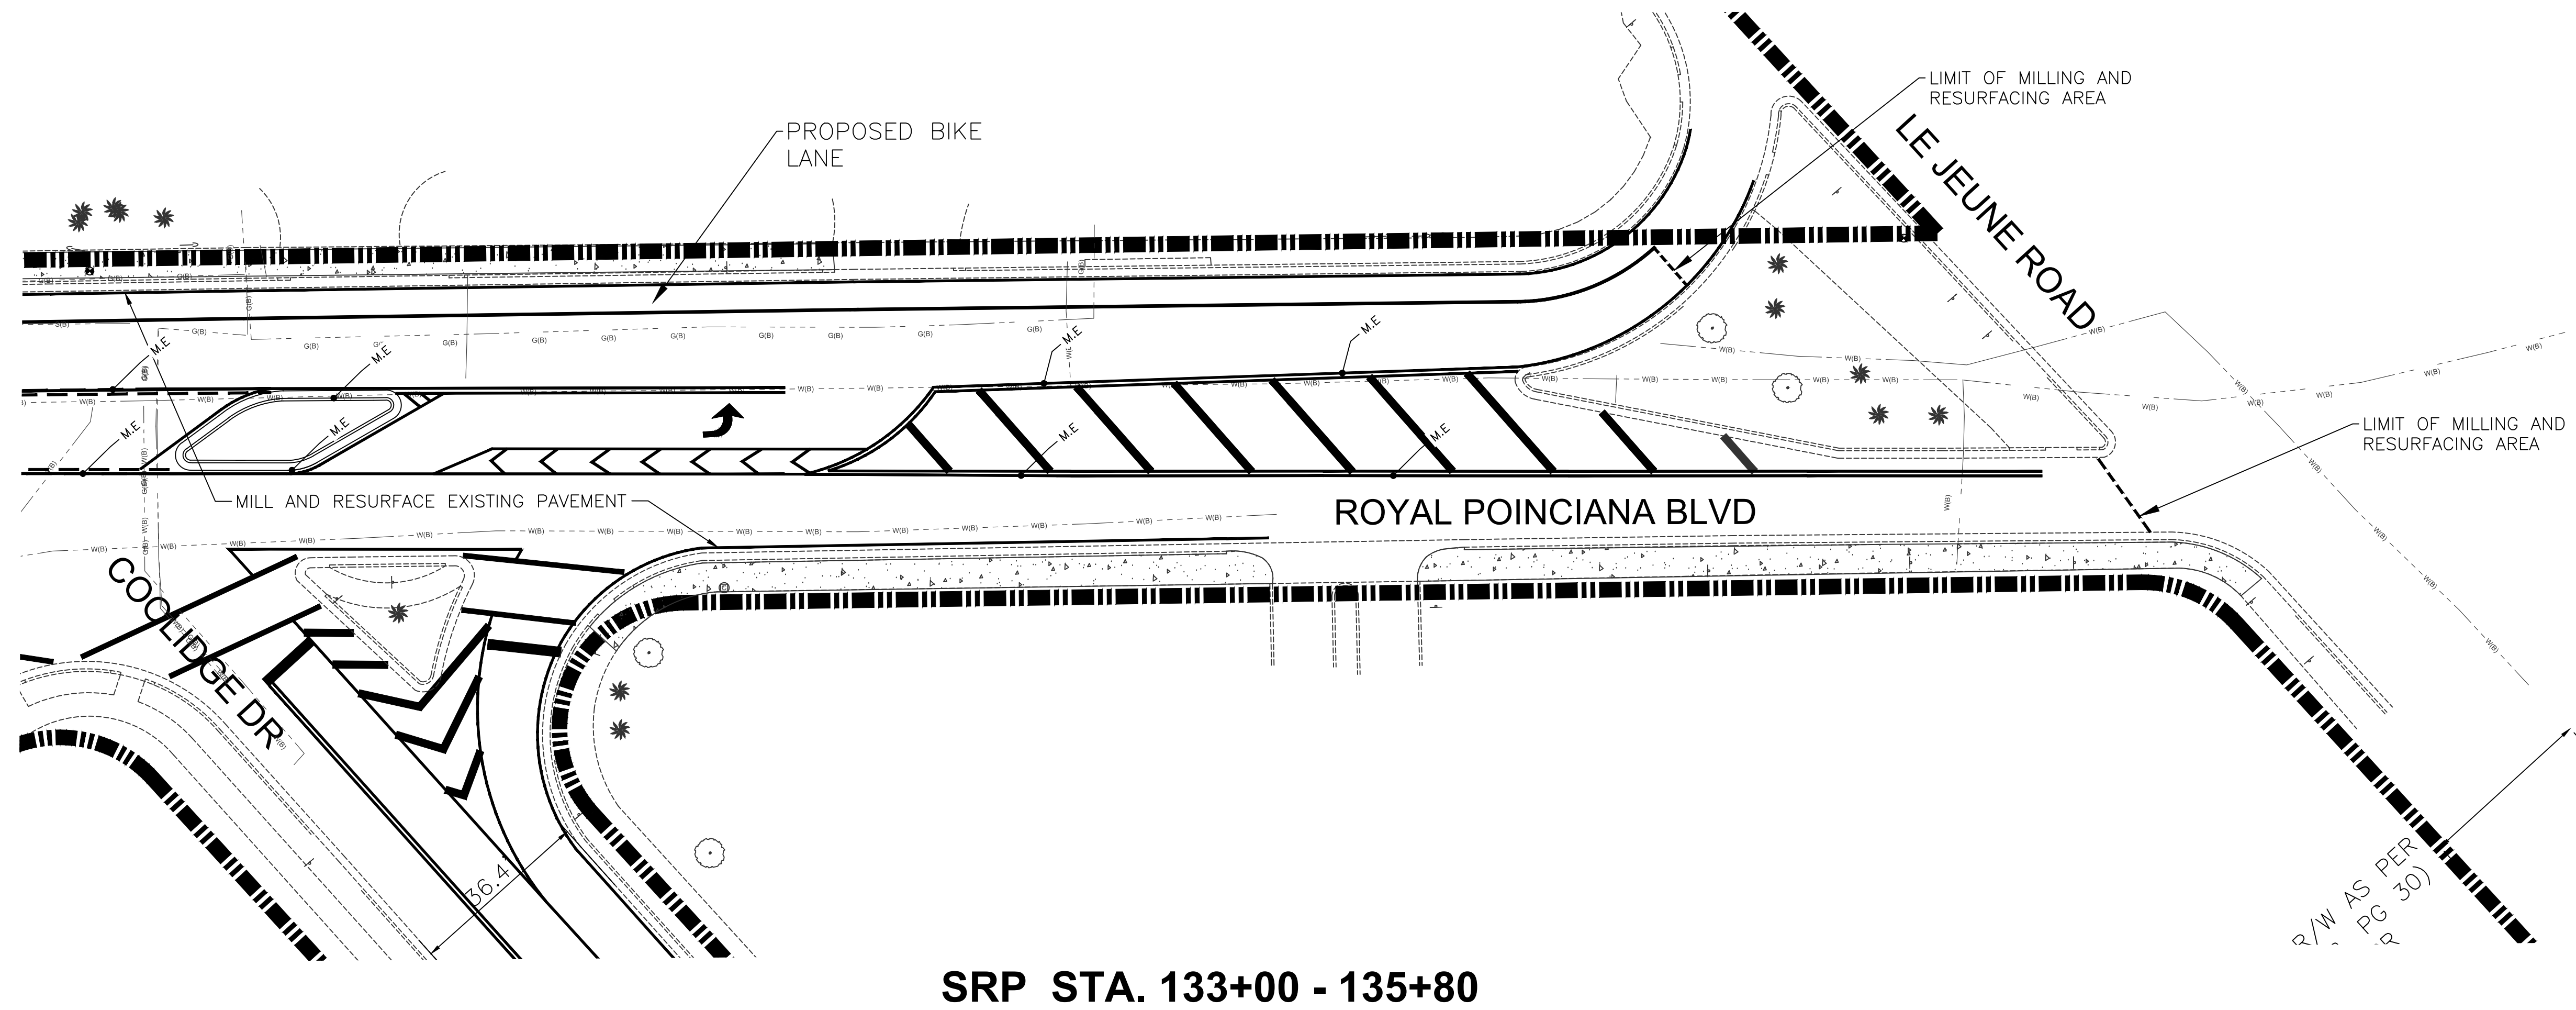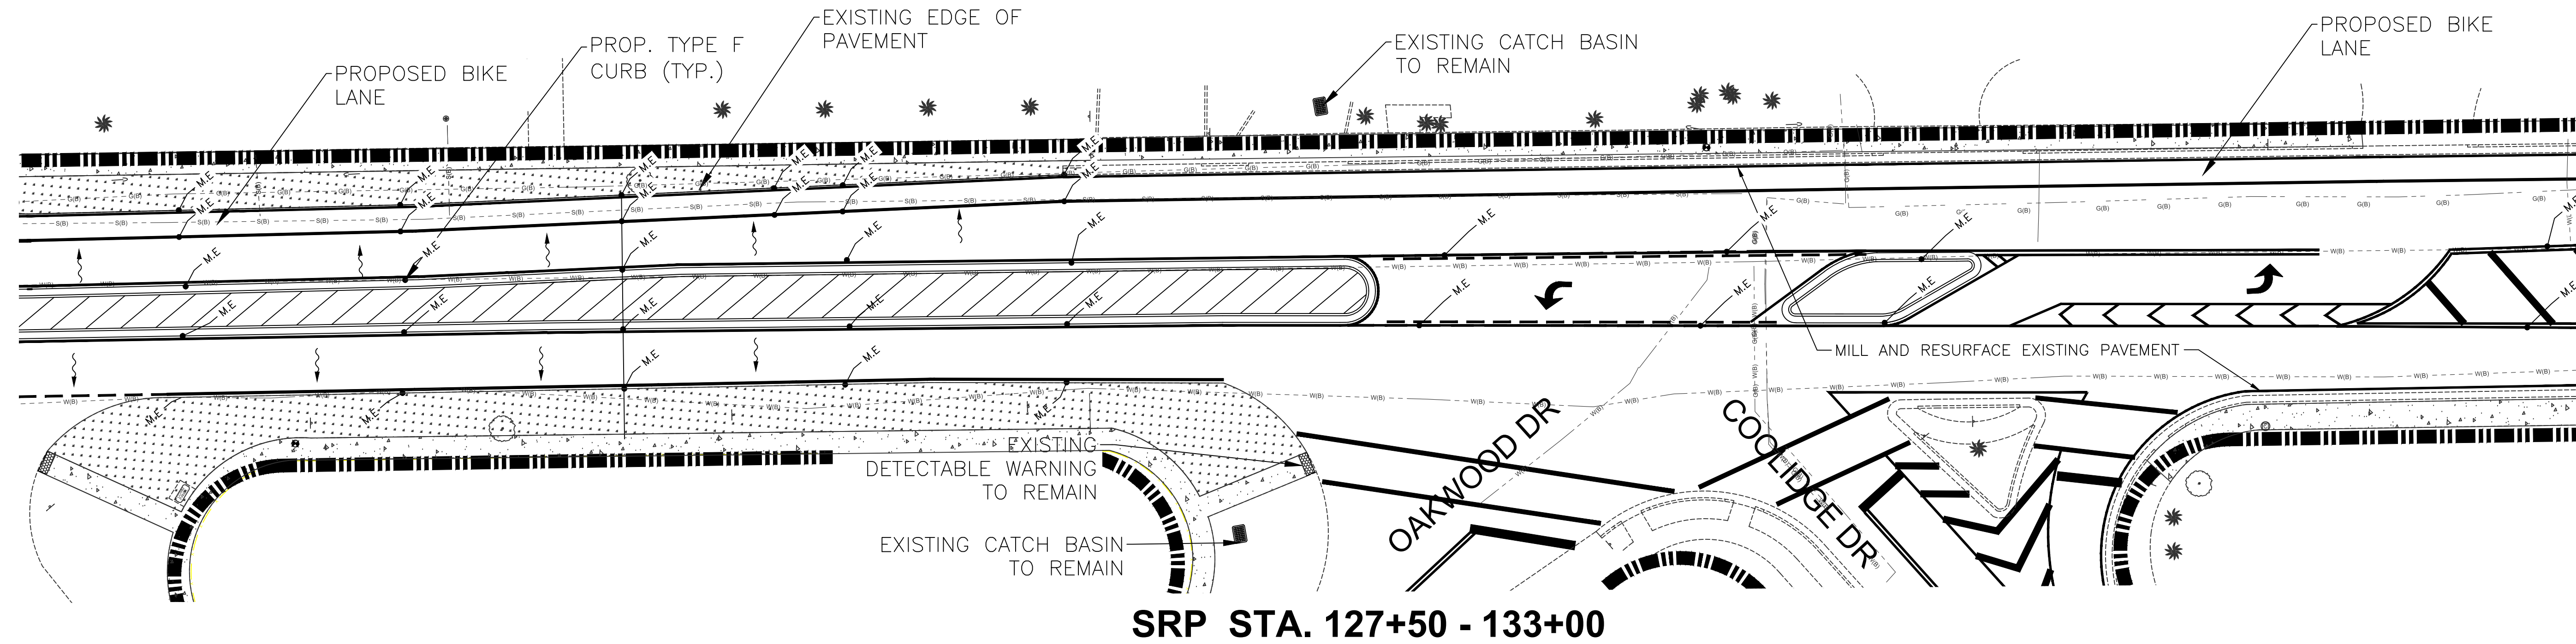

NOTES.


1. WORK SHALL NOT OCCUR OUTSIDE OF THE RIGHT OF WAY.
2. REFER TO SIGNED SURVEY PREPARED BY PROJECT SURVEYOR FOR ALL BOUNDARY AND SURVEYED BENCHMARKS. SURVEY INFORMATION PROVIDED IN THIS PLAN IS FOR INFORMATIONAL PURPOSES ONLY.
3. EXISTING UTILITIES SHOWN FOR INFORMATIONAL PURPOSES ONLY. REFER TO AS-BUILT SURVEY.
4. CONTRACTOR TO CAREFULLY CHECK ALL EXISTING SIDEWALKS WITHIN ROW (IMPROVEMENT AREA) FOR DEFECTS, NOTICEABLE CRACKS OR OTHER SIGNS OF DAMAGE. CONTRACTOR TO INCLUDE COSTS IN HIS BID TO REPAIR AND MAKE GOOD ALL DAMAGED OR DEFECTED SECTIONS OF SIDEWALK.

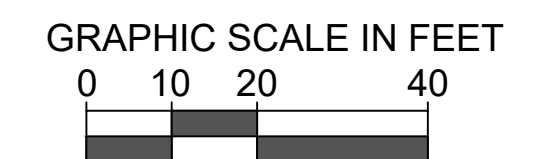

PHASE:
CONSTRUCTION DOCUMENTS

Note: This drawing is protected by copyright. It shall not be transmitted to any other except as agreed to by the Architect/Engineers

SEAL:

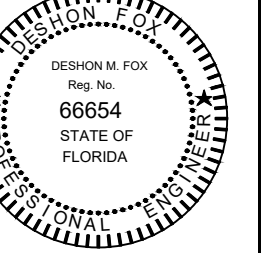

DATE:

SIGNATURE:

REVISIONS:

No.:	DESCRIPTION	DATE:

TITLE:

PAVING, GRADING AND DRAINAGE PLAN

Project No: 02180
Date: 9/29/2022
Scale: 1" = 20'
Format: 24" x 36"
Drawn: JU
Checked: DF

SHEET: